


1 EAST ELEVATION
SCALE: 1/4" = 1'-0"

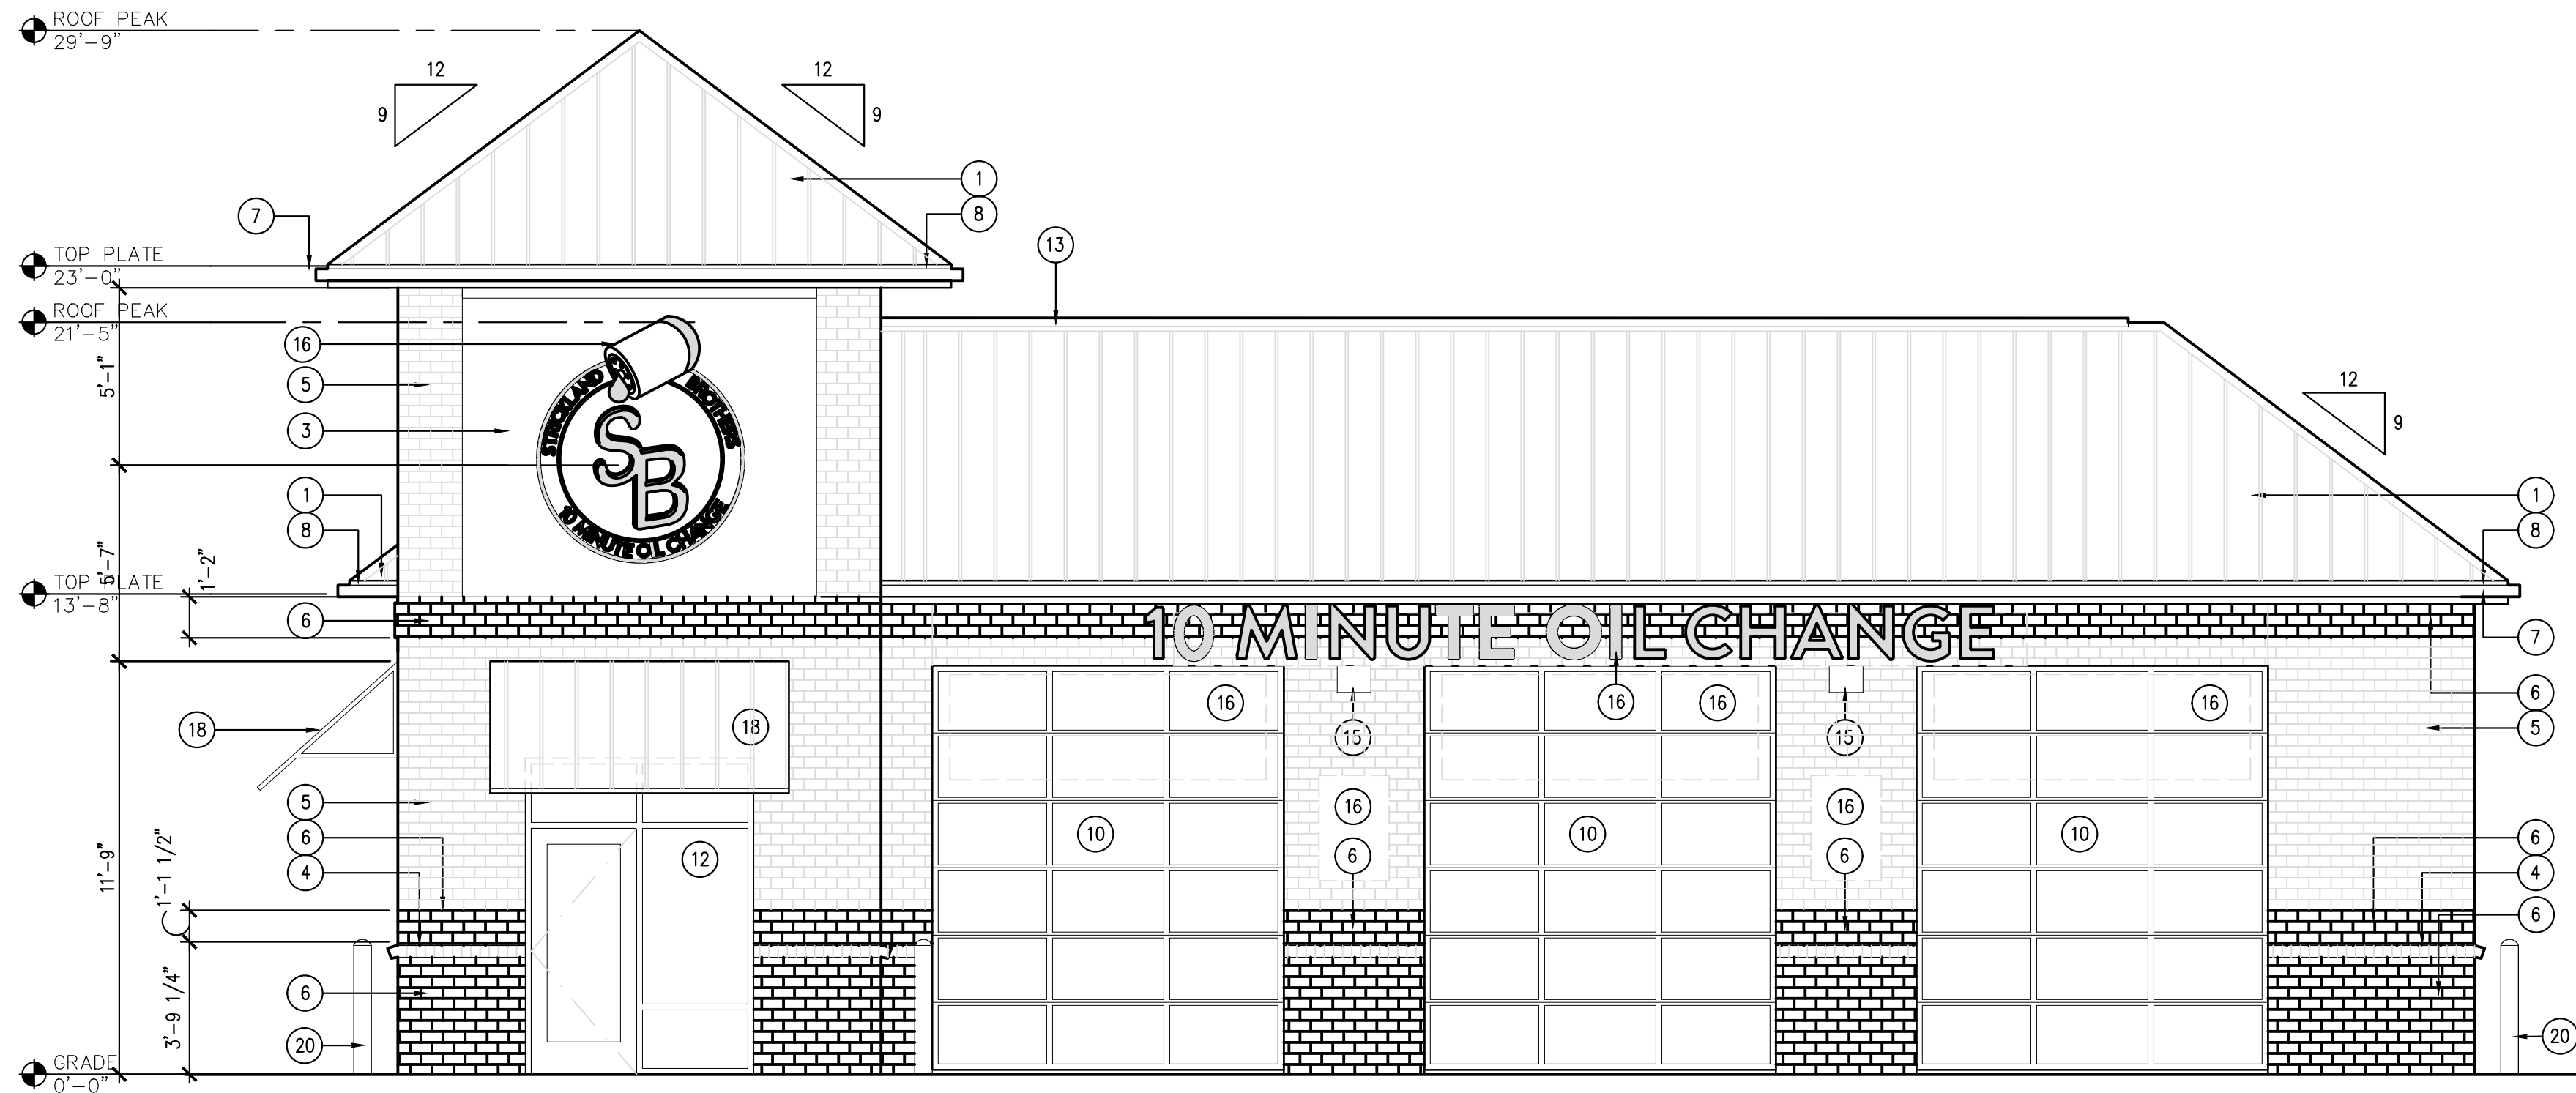

2 SOUTH ELEVATION
SCALE: 1/4" = 1'-0"

EXTERIOR FINISH/SECTION LEGEND

- METAL ROOF PANEL
COLOR: BERRIDGE CHARCOAL GREY
- DOUBLE GLAZED ALUMINUM FRAMED WINDOW WITH
OPACI COAT-300 WARM GRAY-6MM
COLOR: BRUSHED ALUMINUM
- 3 PART STUCCO SYSTEM
COLOR: TO MATCH SW#7664 STEEL GRAY
- ROWLOCK
COLOR: SW#7664 STEELY GRAY
- BRICK KING SIZE
COLOR: SW #6234 UNCERTAIN GRAY
- BRICK KING SIZE
COLOR: SW #9149 INKY BLUE
- METAL GUTTER & DOWNSPOUT
COLOR: PAINT TO MATCH METAL ROOF PANEL
- CEMENT BOARD TRIM
COLOR: TO MATCH ADJACENT BRICK
- EXHAUST FAN LOUVER
COLOR: TO MATCH ADJACENT BRICK COLOR
- OVERHEAD ROLLING DOOR
COLOR: BRUSHED ALUMINUM
- DOUBLE GLAZED ALUMINUM FRAME WINDOW
COLOR: BRUSH ALUMINUM
- SOLID CORE METAL DOOR & FRAME
COLOR: TO MATCH ADJACENT BRICK
- CONT. PRE-MANUFACTURED ROOF PEAK VENT
COLOR: TO MATCH METAL ROOF PANEL
- FAN INTAKE LOUVER
COLOR: TO MATCH ADJACENT BRICK COLOR
- WALL MOUNTED LIGHT FIXTURE
MOUNTED @ 12'-0" A.F.F.
- SIGNAGE BY OWNER
- NOT USED
- METAL AWNING
COLOR: TO MATCH ROOF
- CONTROL JOINT
- BOLLARD
COLOR: SW #7757 HIGH REFLECTIVE WHITE
- 6" VINYL COVE. BASE
COLOR: SW #6324 UNCERTAIN GRAY
- HOSE BIB
REFER PLUMBING
- ACCENT WALL LIGHT FIXTURE, REFER ELEC



JOHN FRANZ
architect

4055 International Plaza Suite 100
Fort Worth, Texas 76109
(817) 737-9922

STRICKLAND BROTHERS
TBD NEW SALEM HWY
MURFREESBORO, TN

Revisions:

File Name: 21286_A2.0
Project No: 21286
Date: 12/13/21
Drawn By: T1
Checked By:

SHEET

A2.0

BUILDING
ELEVATIONS