




**A** Interior Elevation  
A401 Scale: 3/8"=1'-0"

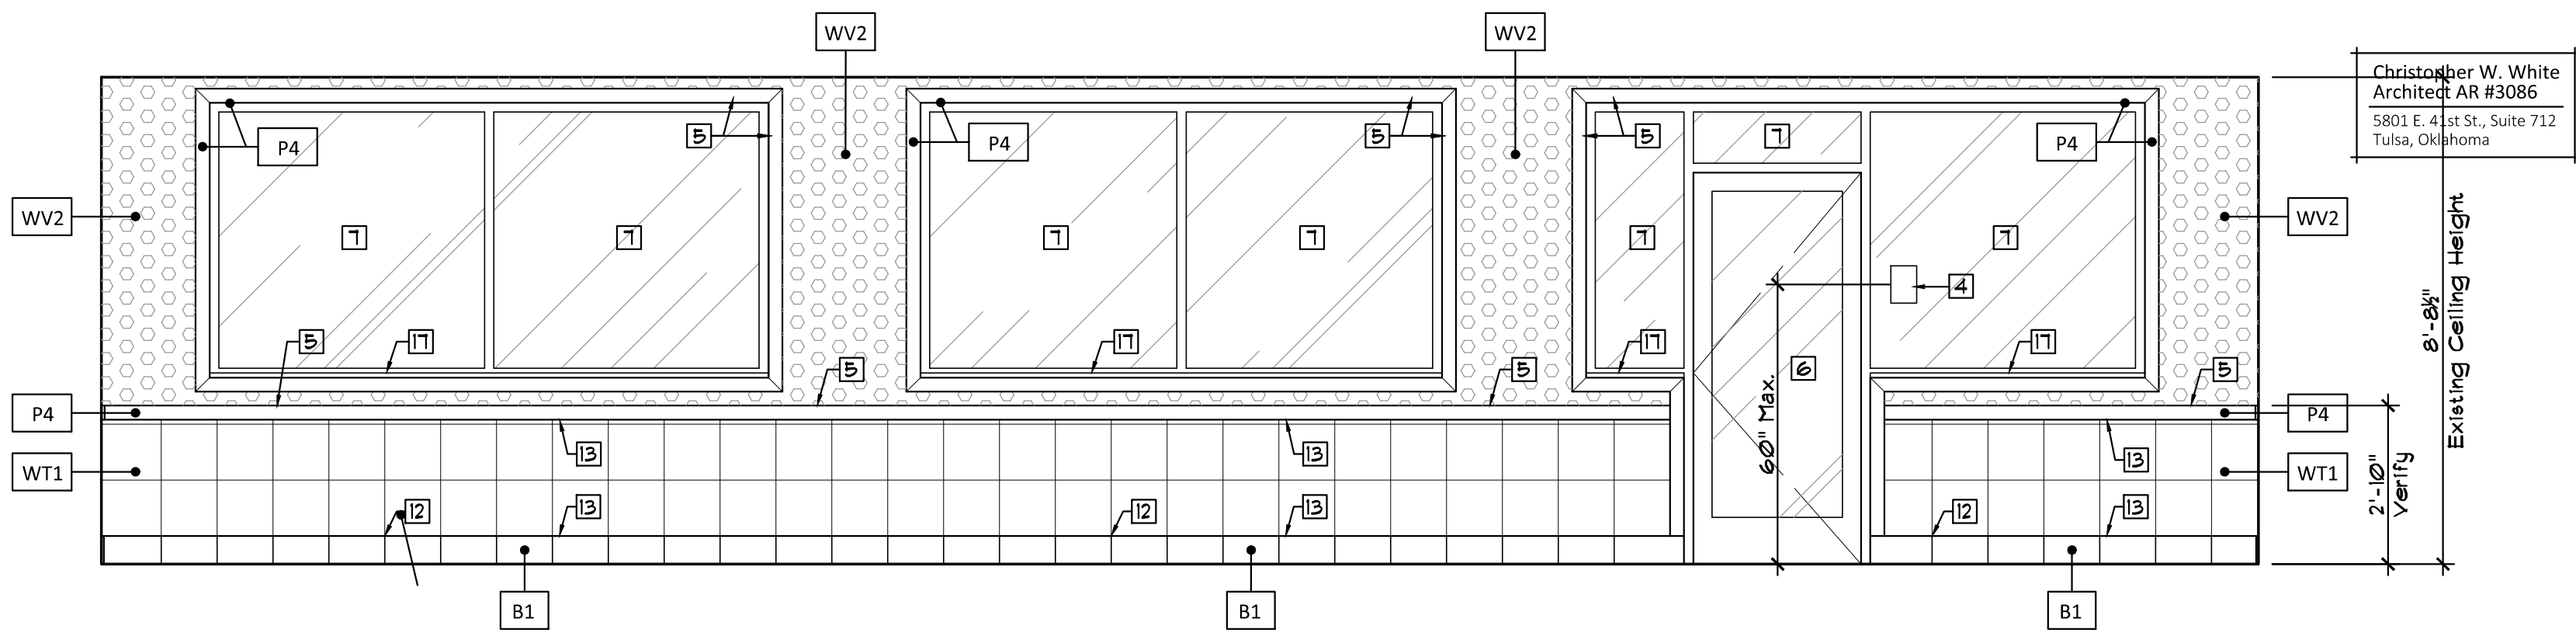


**B** Interior Elevation  
A401 Scale: 3/8"=1'-0"

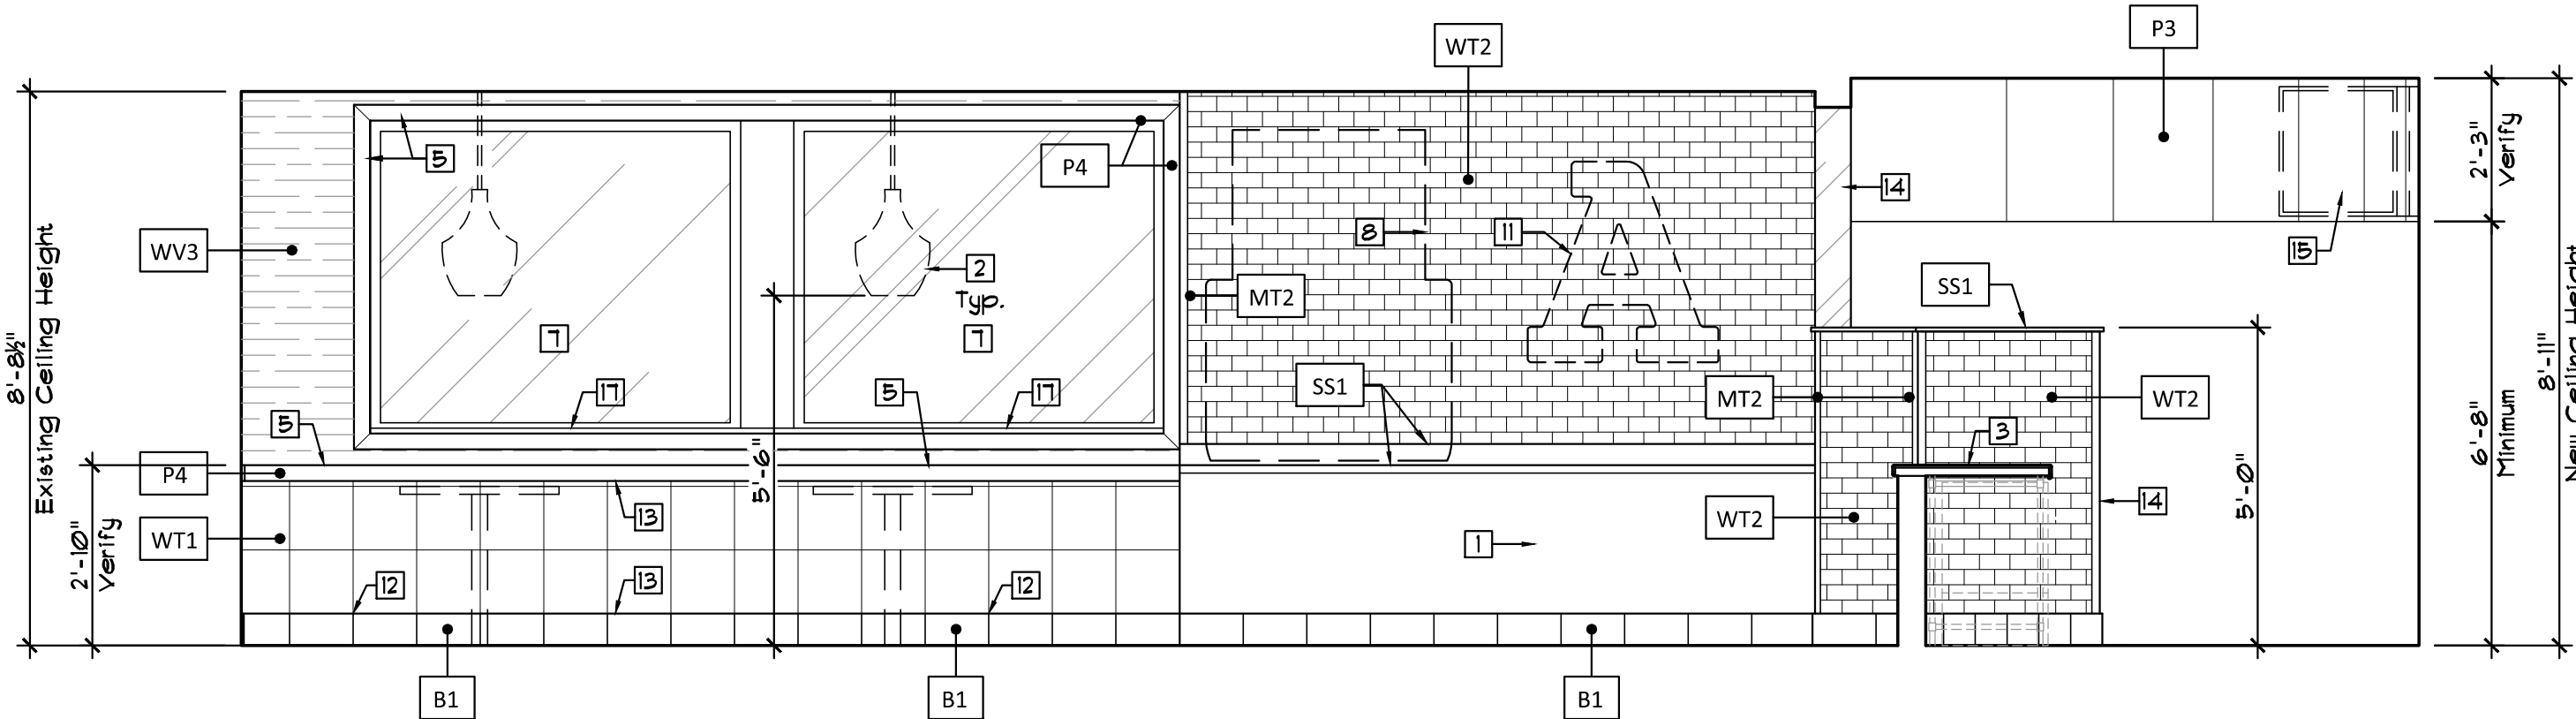


**C** Interior Elevation  
A401 Scale: 3/8"=1'-0"

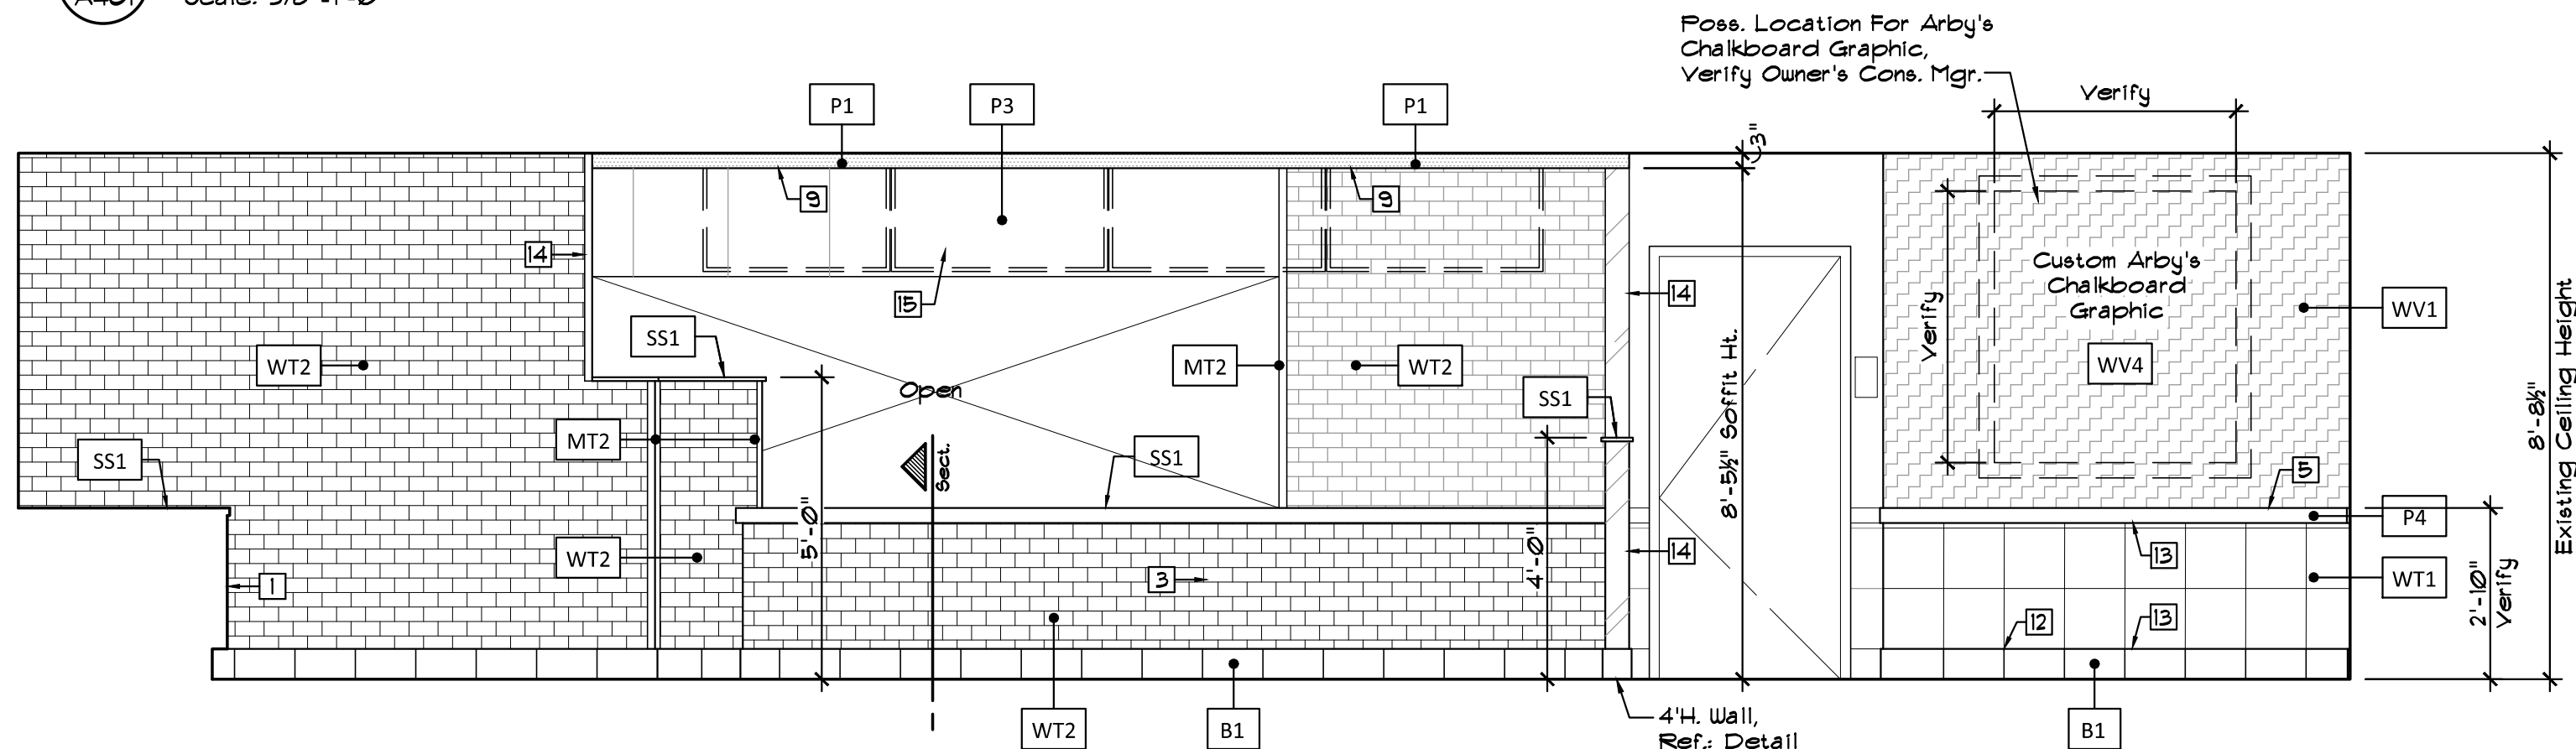


**D** Interior Elevation  
A401 Scale: 3/8"=1'-0"

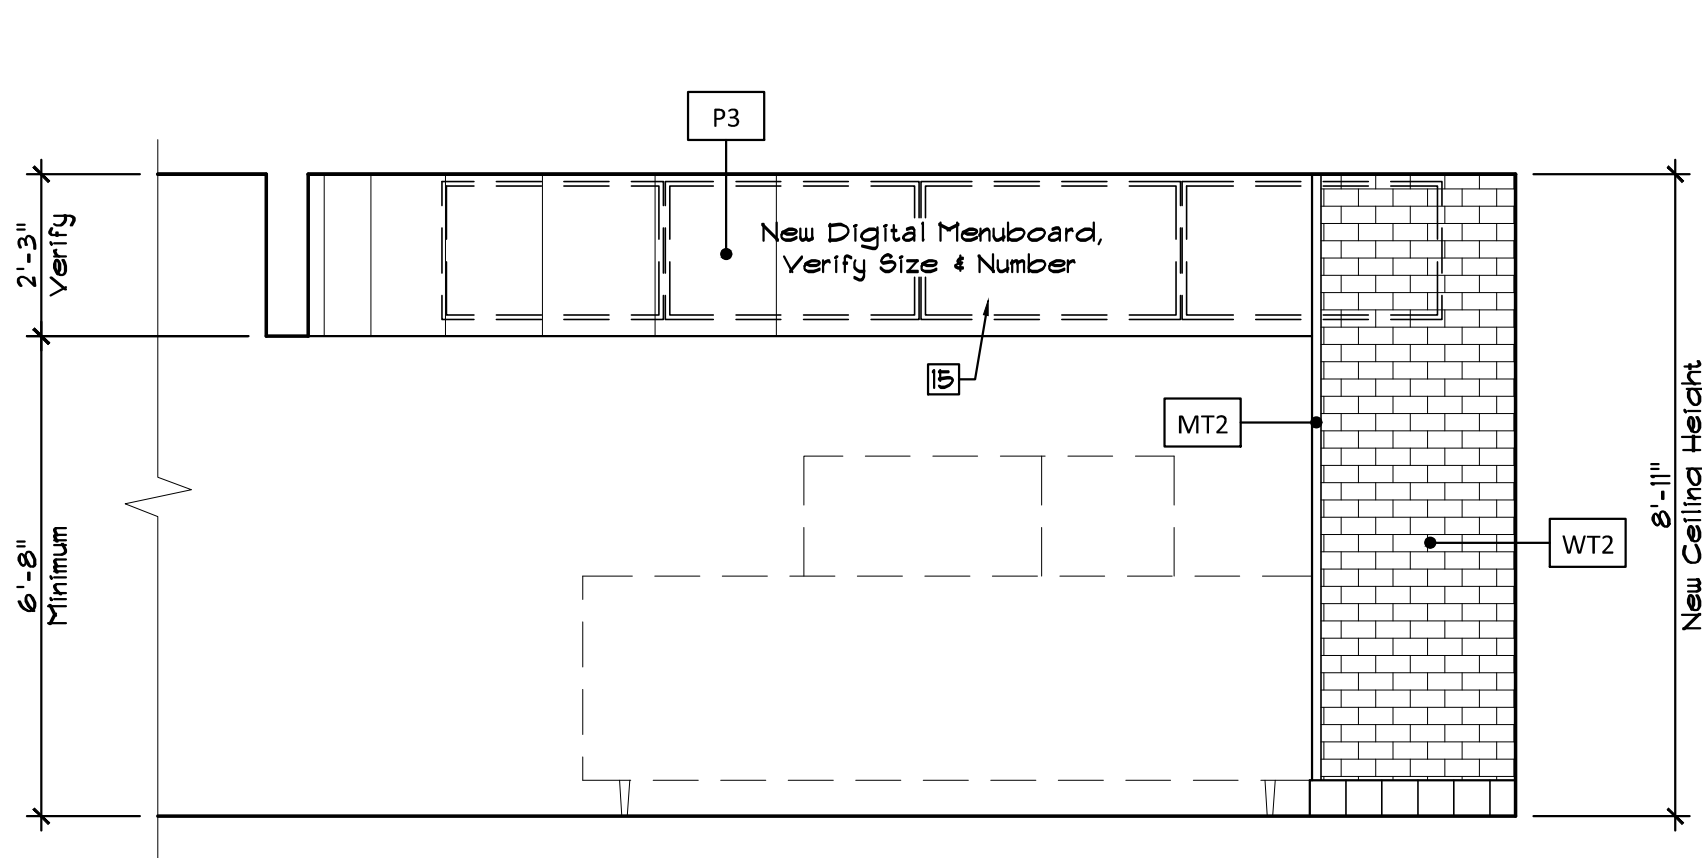


**E** Interior Elevation  
A401 Scale: 3/8"=1'-0"

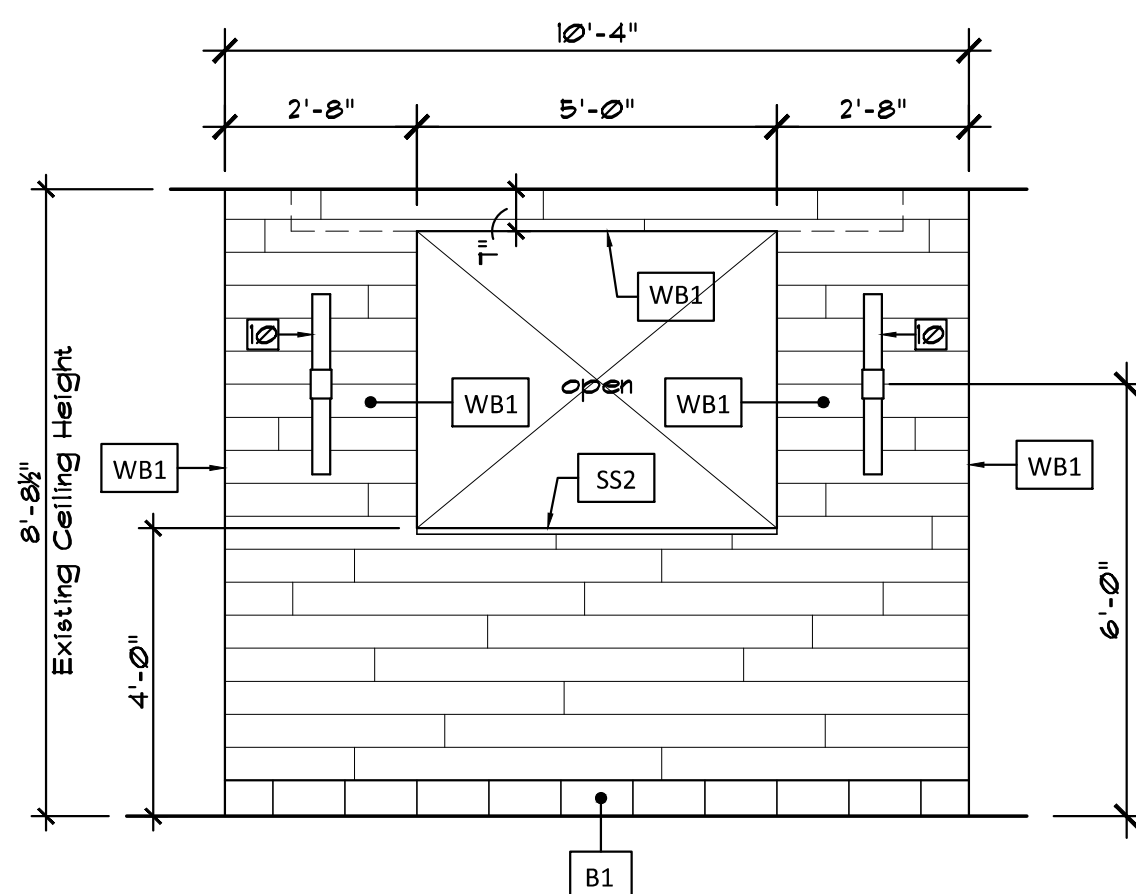


**F** Interior Elevation  
A401 Scale: 3/8"=1'-0"

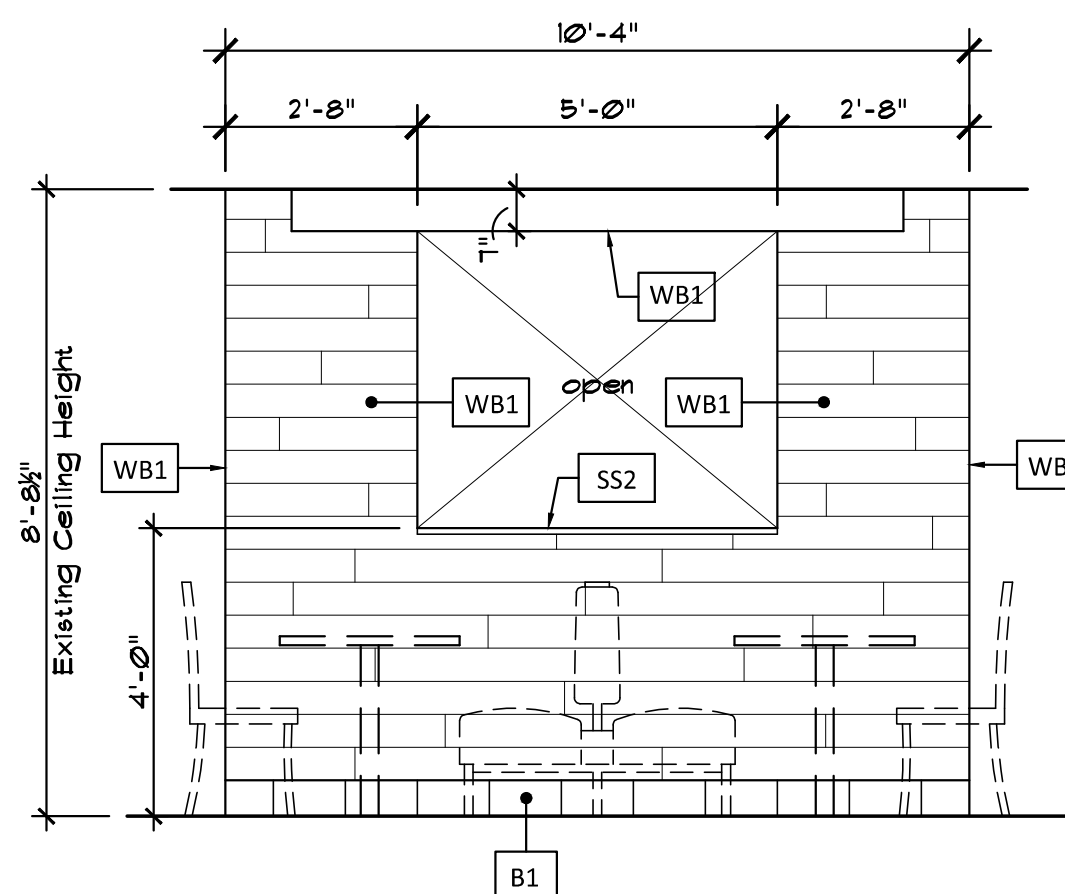


**G** Interior Elevation  
A401 Scale: 3/8"=1'-0"

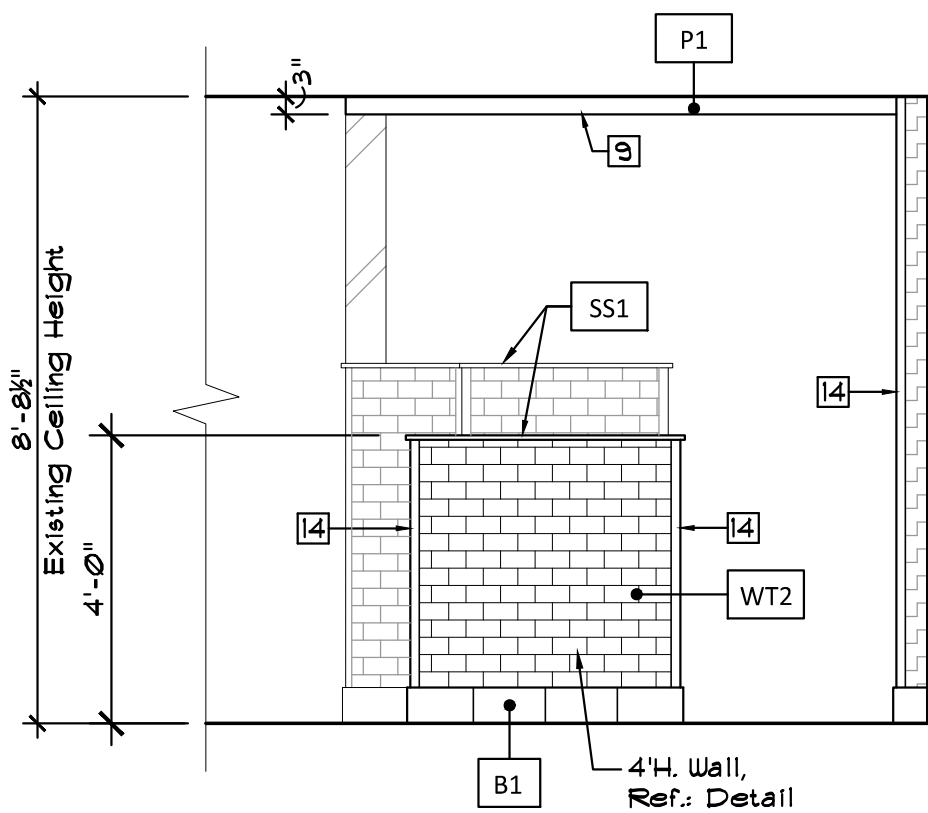

**H** Interior Elevation  
A401 Scale: 3/8"=1'-0"

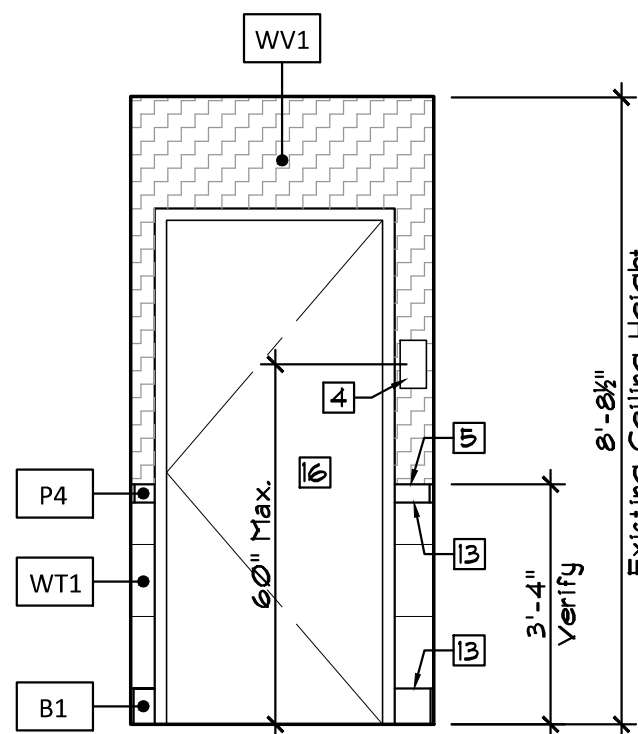

**I** Int. Elev.  
A401 Scale: 3/8"=1'-0"

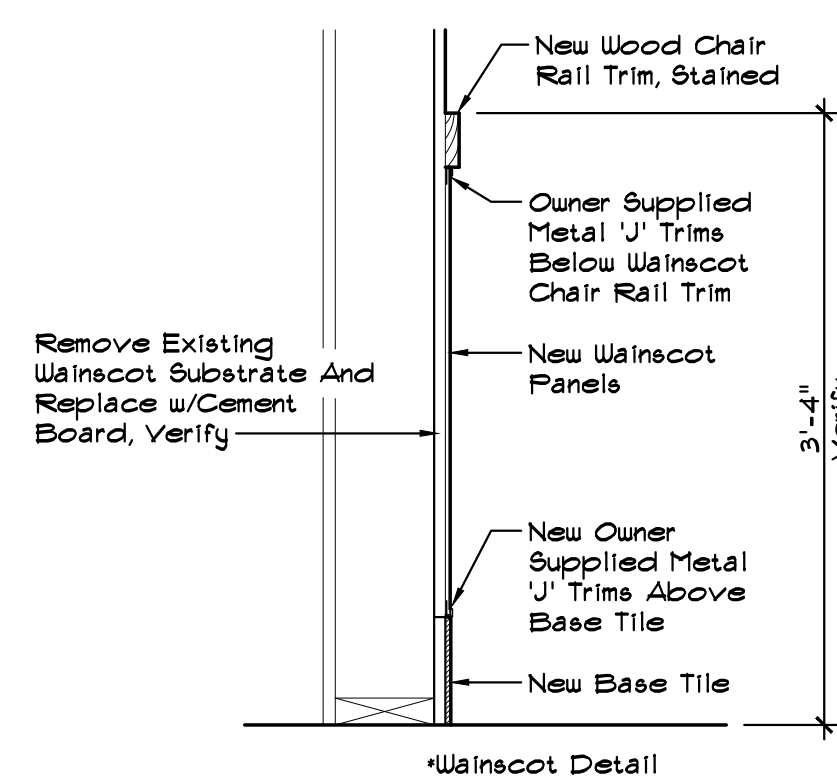

**E** Section  
A401 Not To Scale

## Interior Finish Notes

1. Install Faux Ceramic Wainscot Panel Between New Base Tiles And Chair Rail On All Walls Throughout Public Areas. Provide Owner Supplied 'J' Trim Above Base Tile And Below Wainscot Chair Rail Trim, Typical.
2. Provide New Inspire Wall Coverings Per Interior Elevations.
3. Provide New Inspire Floor & Base Tiles Throughout Dining Area And Restrooms. Refer: Interior Elevations & Floor Finish Plan.
4. Patch And Repair Wall And Floor Finishes As Required Throughout Kitchen.
5. The Contractor Shall Prepare Raised Window Sill For New Solid Surface Sill To Be Provided & Installed By Furniture Vendor In Public Areas Where Applicable. Refer: Interior Elevations.
6. The Contractor Shall Install All Owner Provided Artwork Throughout The Public Areas. The Artwork Shall Be Mounted At 5'-6" Above The Finished Floor To The Centerline Of The Artwork.

## Keynote Schedule

Mark	Description
1	New ADA Compliant 3'-6" x 10'-0" Condiment Counter With Countertop At 2'-10" AFF. Provided And Installed By Furniture Vendor.
2	New Pendant Light Fixture, Refer: Reflected Ceiling Plan.
3	New Service Counter At 2'-10" AFF. Provided And Installed By Furniture Vendor. Refer: Section.
4	New ADA Tactile Compliant Signage.
5	New Wood Trim, Stained, Typical Throughout Dining/Vestibule/Hallway.
6	New Storefront Glass Door, Refer: Door Schedule.
7	Existing Glazing Unit To Remain, Typical. Replace Broken Seal Units, Typical.
8	Line Of Soda Machine, Verify With Owner.
9	New Gypsum Board Header, Paint Red. Refer: Interior Finish Schedule.
10	New Inspire Wall Sconce, Refer: Reflected Ceiling Plan.
11	New Arby's 36"H. Carousel 'A' Sign. Contractor To Provide New Electrical. Verify Location And Sign Size w/Owner.
12	Align Base Tile Grout Lines With Floor And Wainscot Tile Grout Lines, Typical.
13	New Metal 'J' Trim Above Base Tile And Below Wainscot Chair Rail Trim, Supplied By Owner, Install By Contractor, Typical.
14	New Brushed Stainless Steel End Cap Guard.
15	New Owner Provided Digital Menuboards To Be Installed By Owners Vendor.
16	New Solid Core Wood Door, Stained, Refer: Door Schedule.
17	New Solid Surface Window Sill, Provided And Installed By Furniture Vendor. Contractor To Coordinate Installation.

New Restaurant Conversion For:

Arby's - 1632 AR-25 Bypass

Heber Springs, Arkansas

Sheet Content  
Interior Elevations,  
Wainscot Detail,  
Interior Finish Notes

Sheet Number  
A401  
Date: 10-29-21

White Design Group, P.C.  
Restaurant and Interiors Consulting  
5801 EAST 41ST STREET, SUITE 712, TULSA, OKLAHOMA 74135

Christopher W. White  
REGISTERED ARCHITECT  
AR #3086  
5801 E. 41st St., Suite 712  
Tulsa, Oklahoma  
10-29-21  
Revisions: