




1 WINDOW HEAD DETAIL
SCALE: 3" = 1'-0"

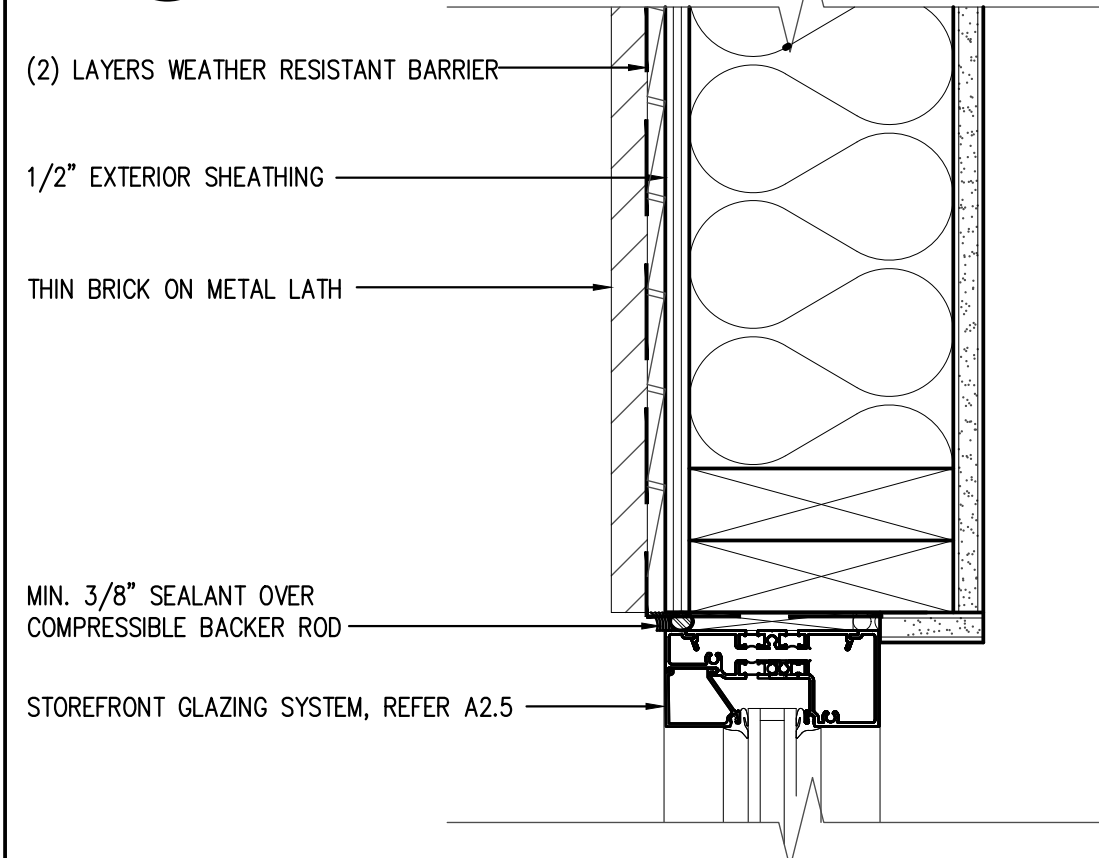


4 WINDOW JAMB DETAIL
SCALE: 3" = 1'-0"

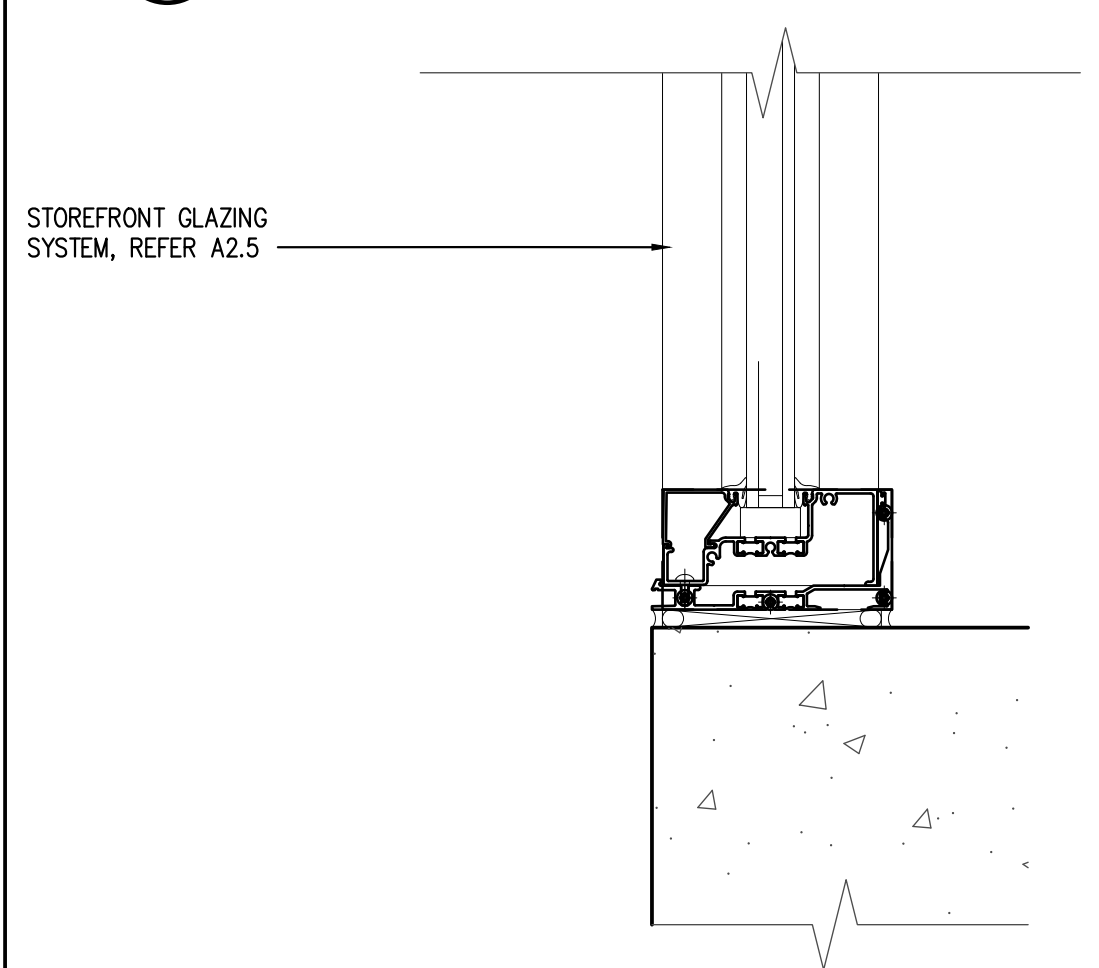


9 WINDOW SILL DETAIL
SCALE: 3" = 1'-0"

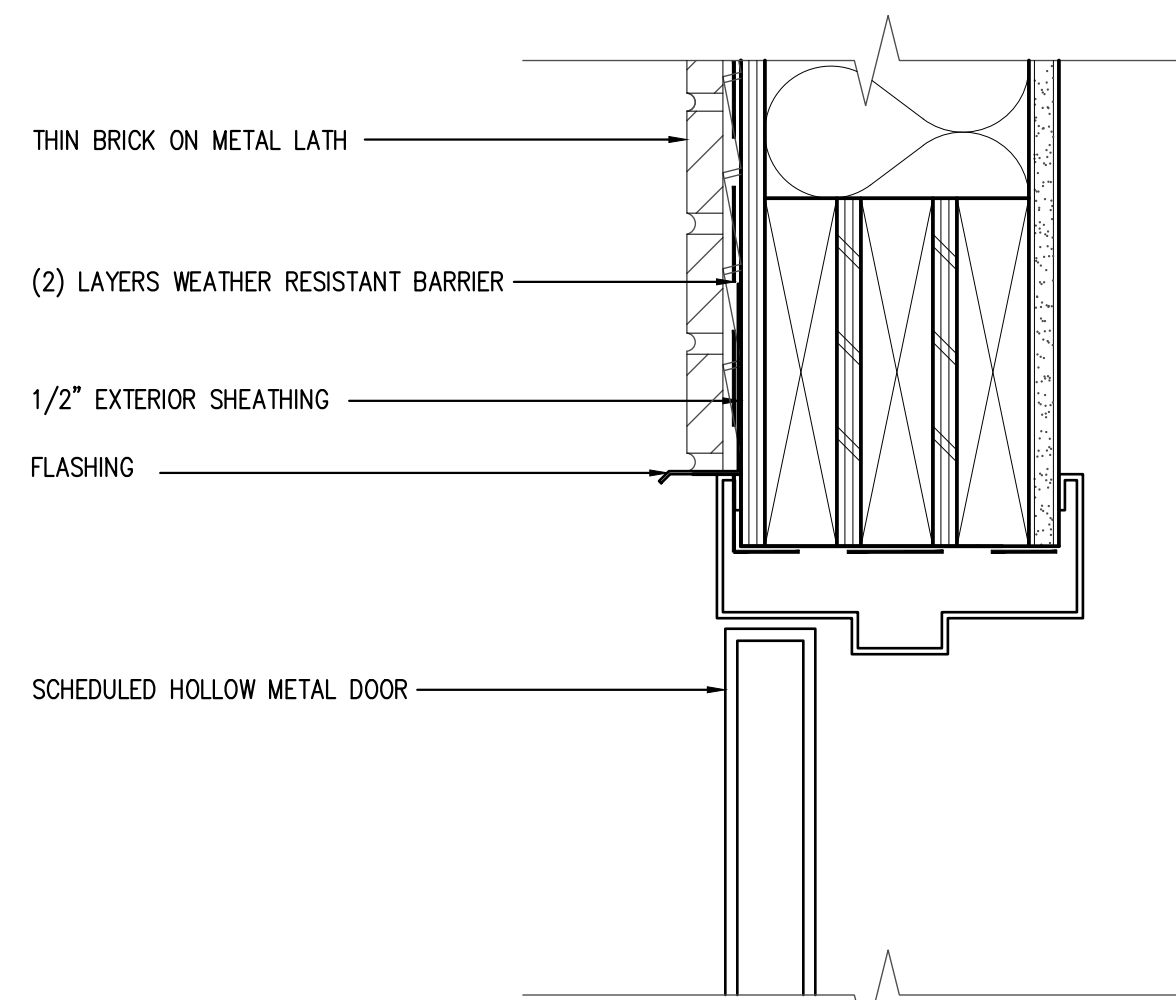


2 DOOR HEAD DETAIL
SCALE: 3" = 1'-0"

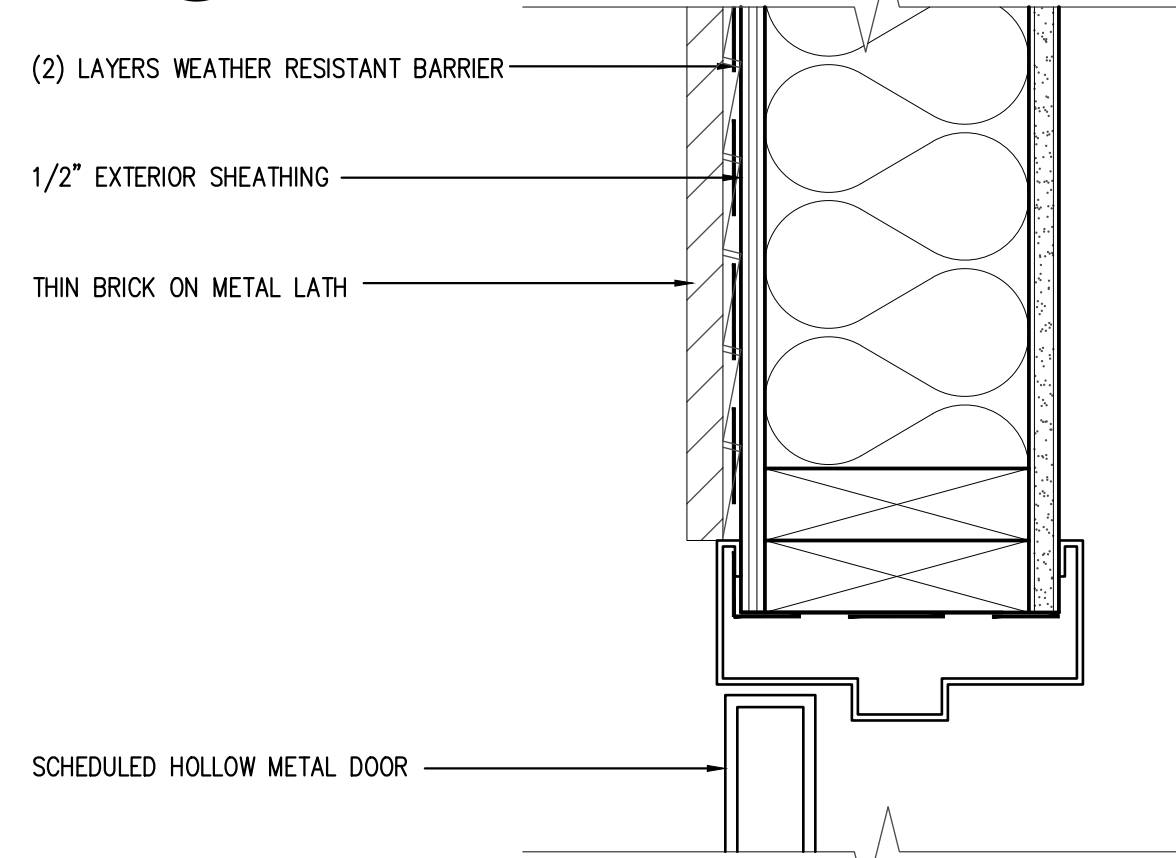


5 DOOR JAMB DETAIL
SCALE: 3" = 1'-0"

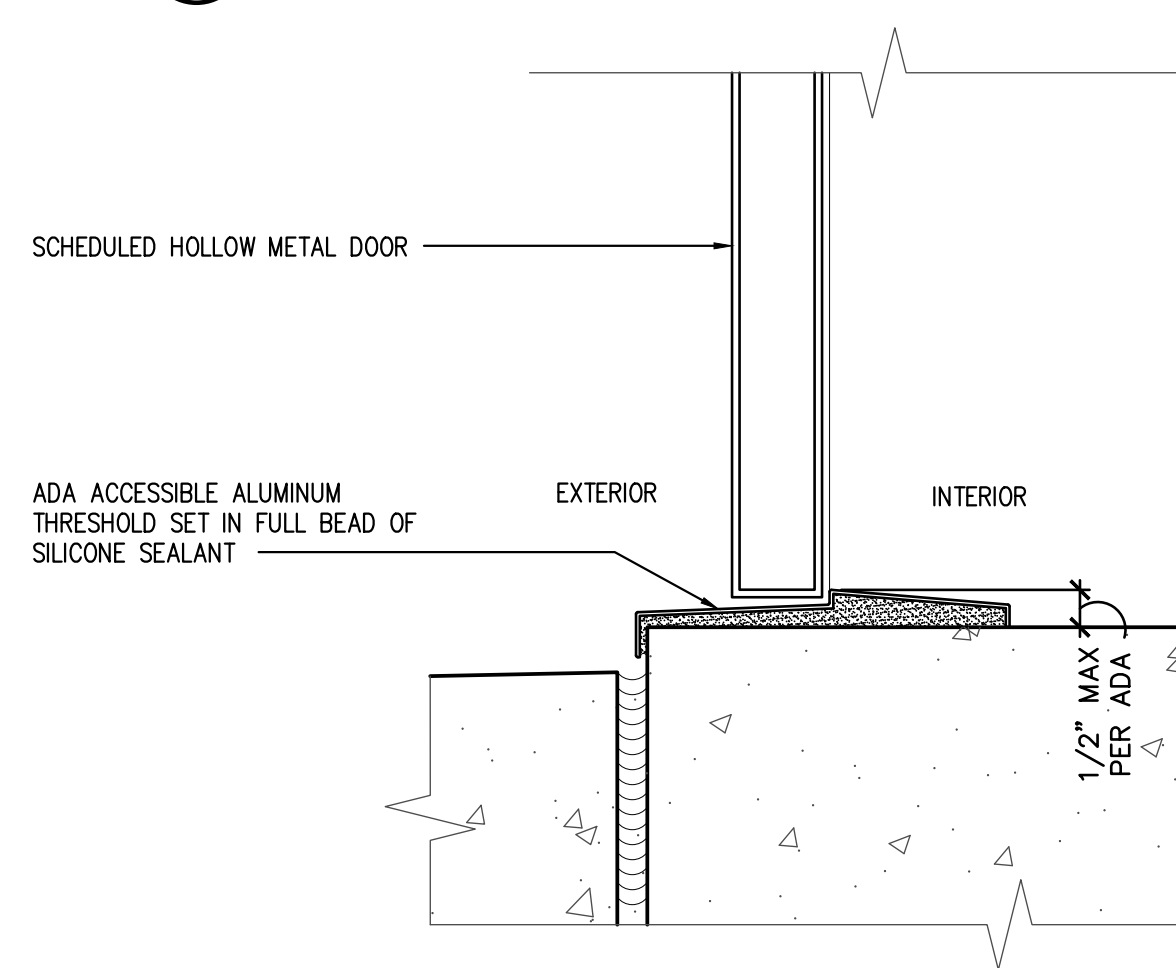


10 DOOR SILL DETAIL
SCALE: 3" = 1'-0"

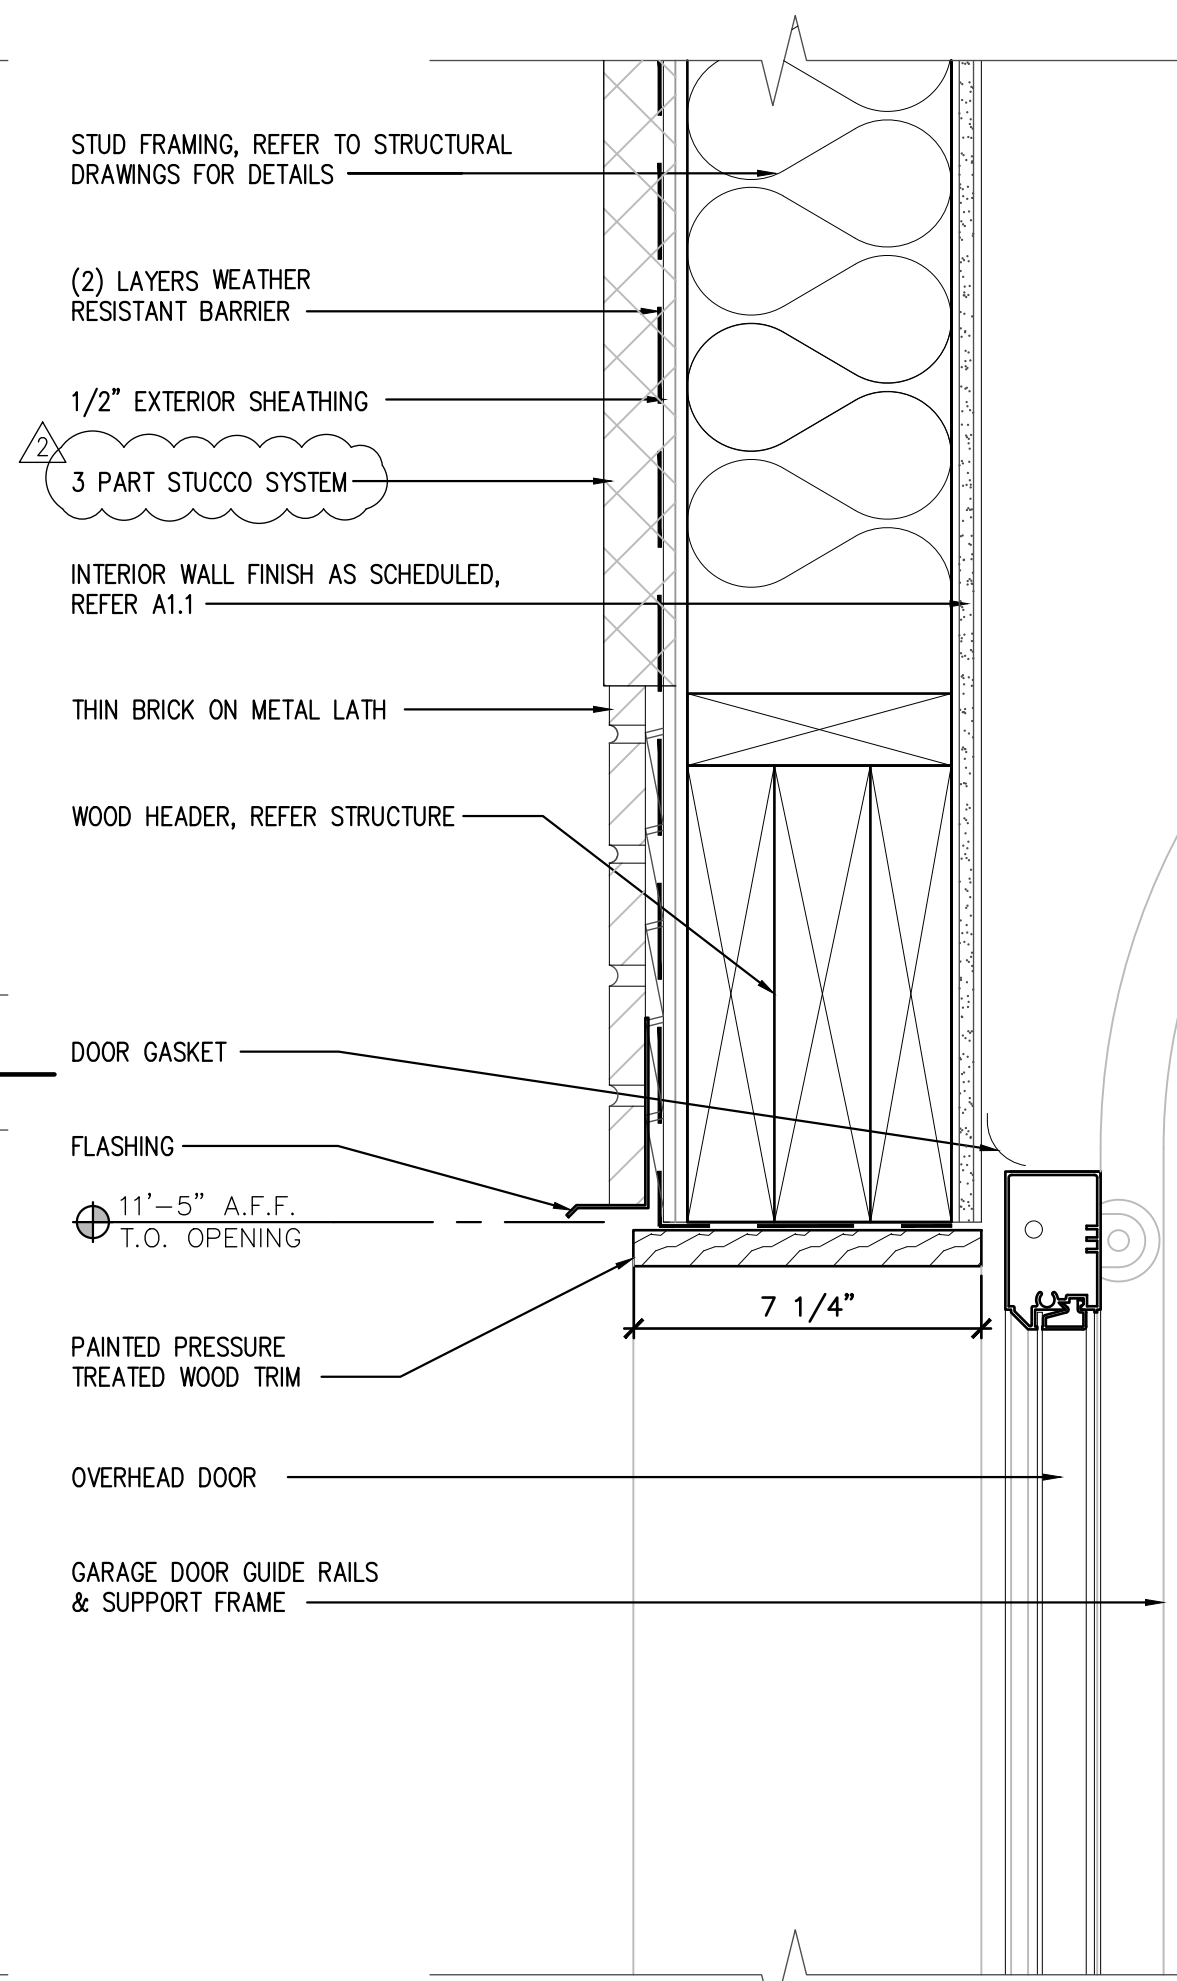


6 OVERHEAD DOOR HEAD DETAIL
SCALE: 3" = 1'-0"

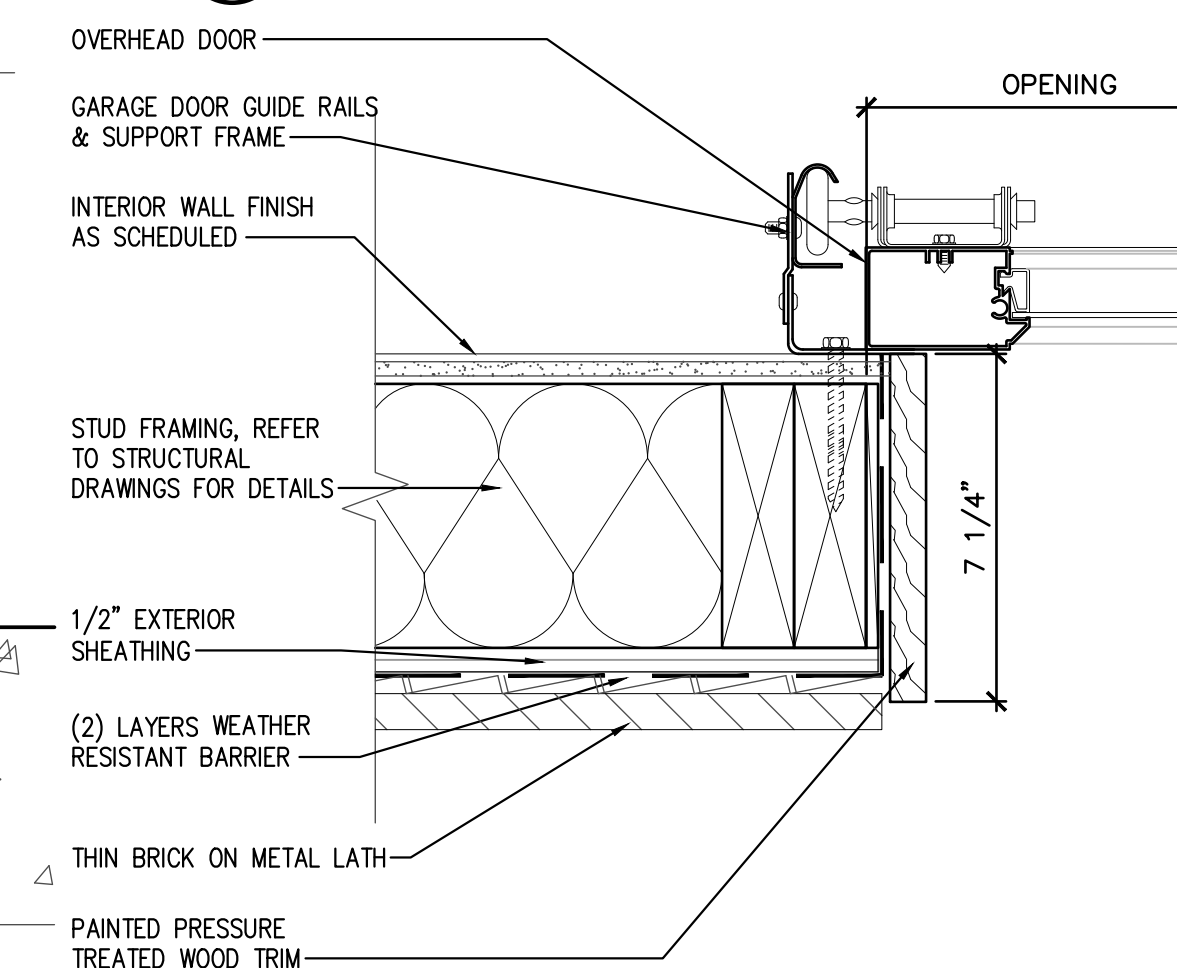


11 OVERHEAD DOOR JAMB DETAIL
SCALE: 3" = 1'-0"

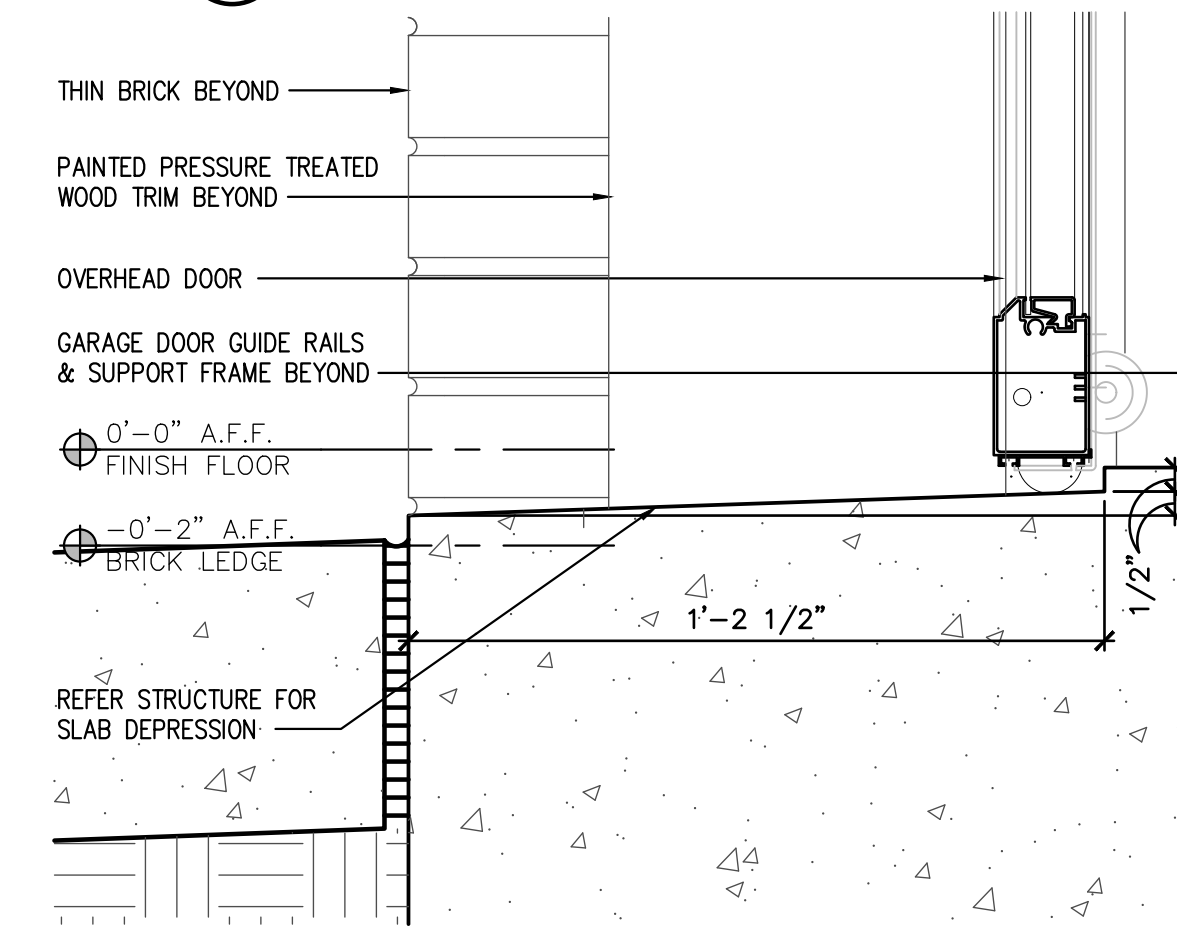


13 OVERHEAD DOOR SILL DETAIL
SCALE: 3" = 1'-0"

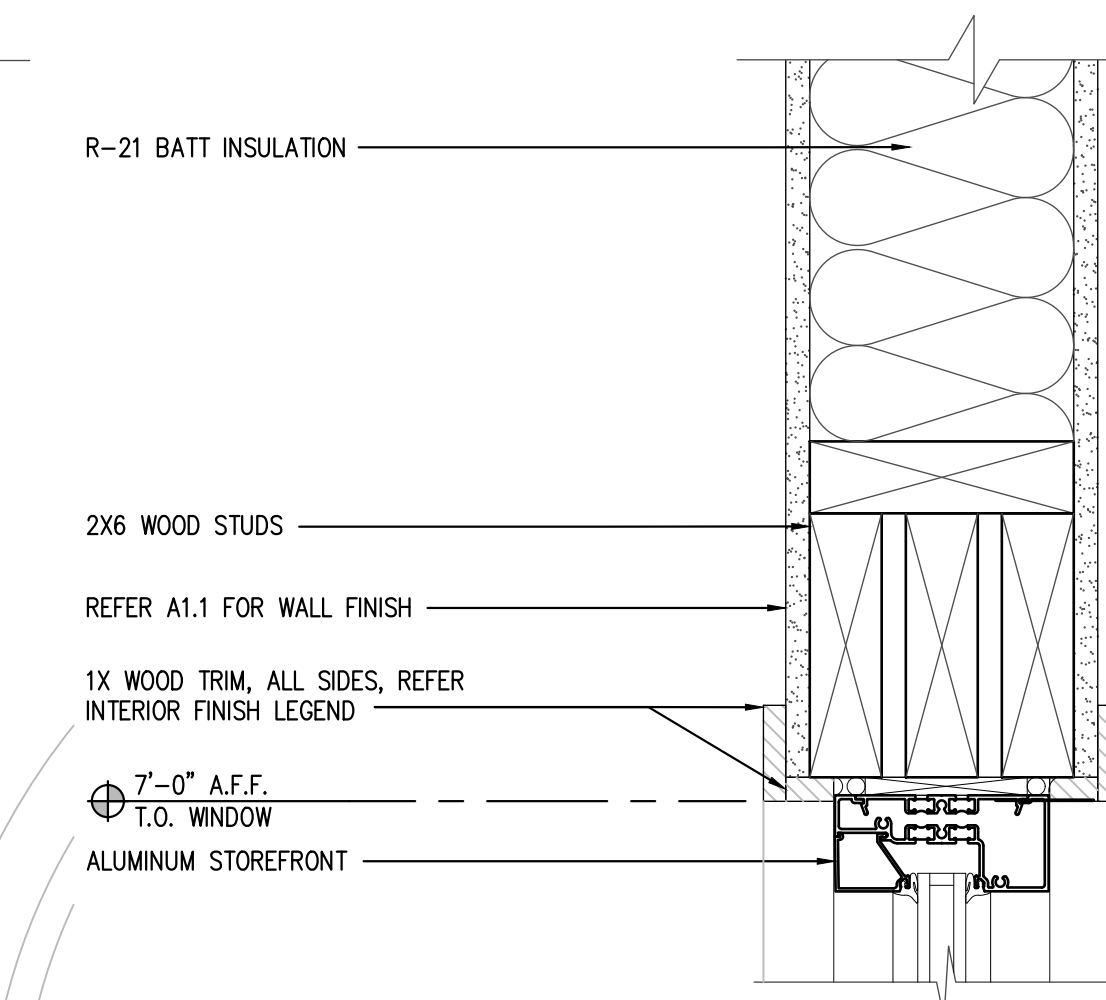


3 INTERIOR HEAD DETAIL
SCALE: 3" = 1'-0"

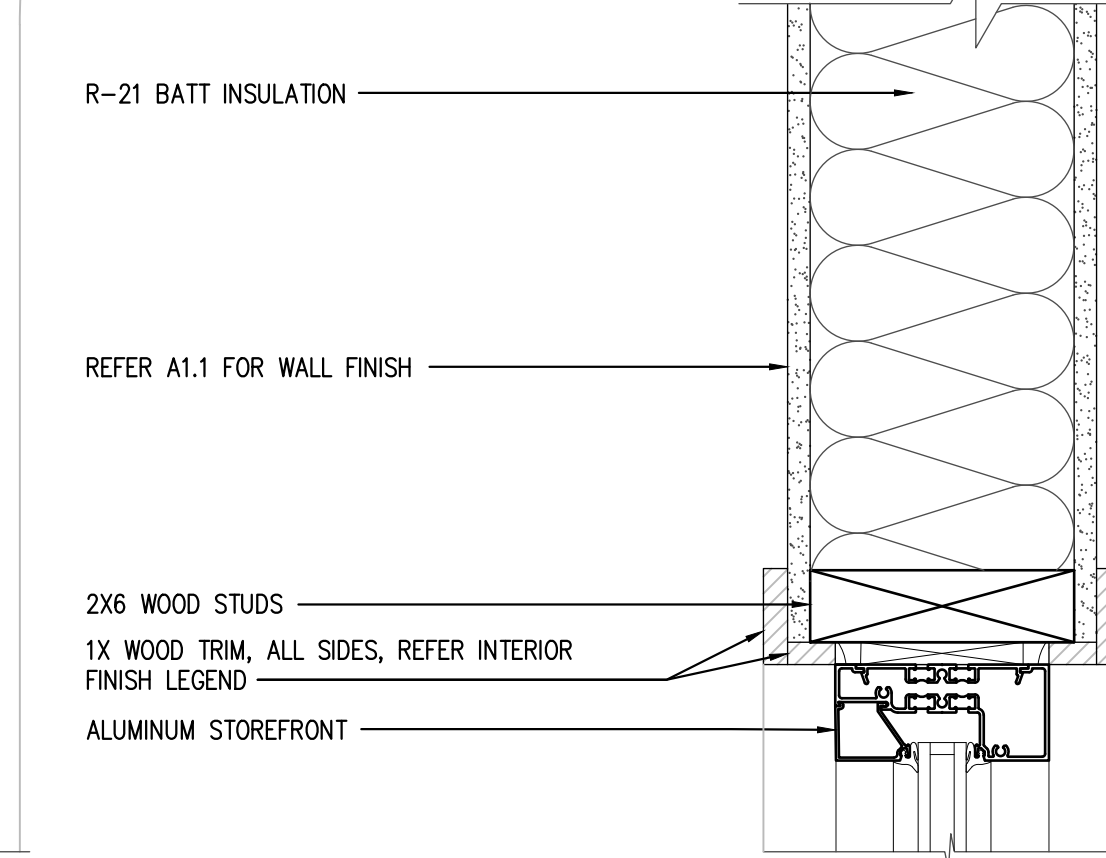


7 INTERIOR JAMB DETAIL
SCALE: 3" = 1'-0"

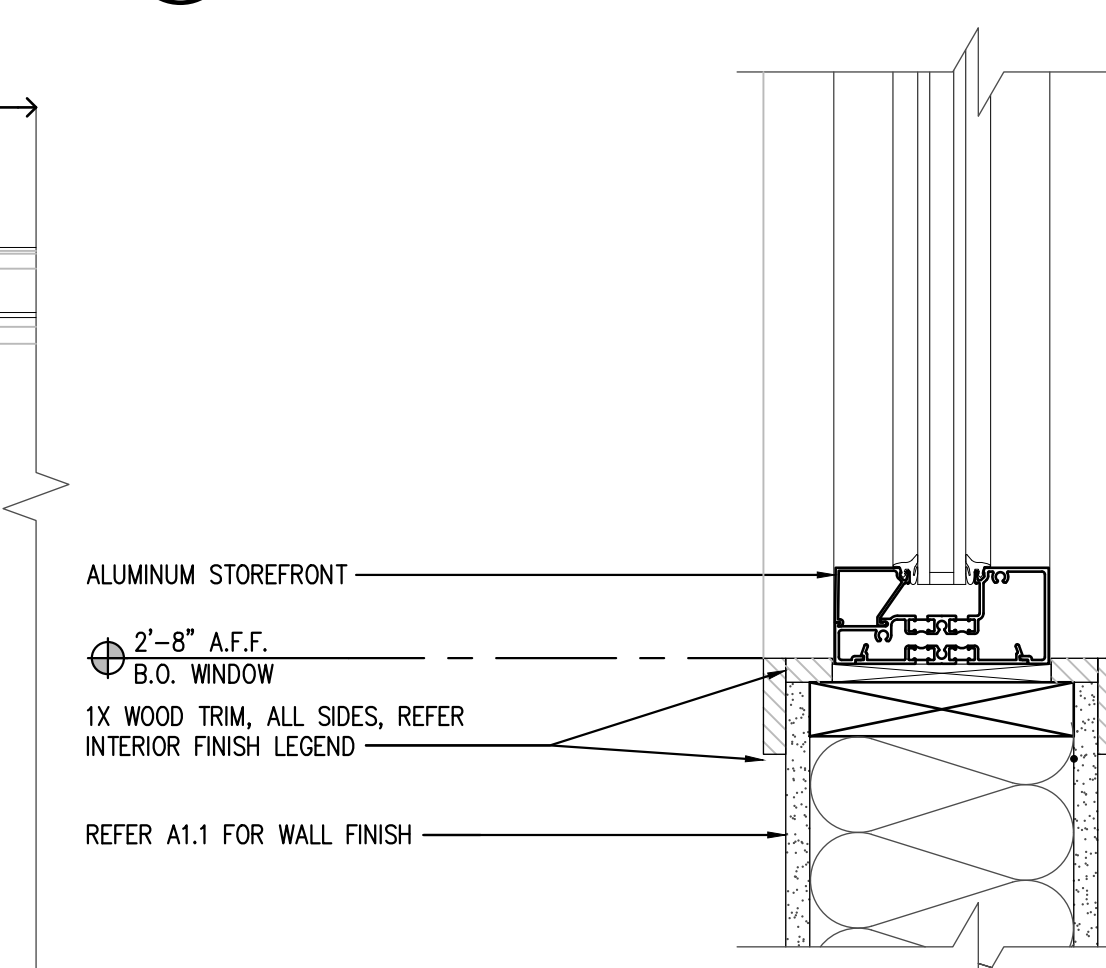


12 INTERIOR SILL DETAIL
SCALE: 3" = 1'-0"

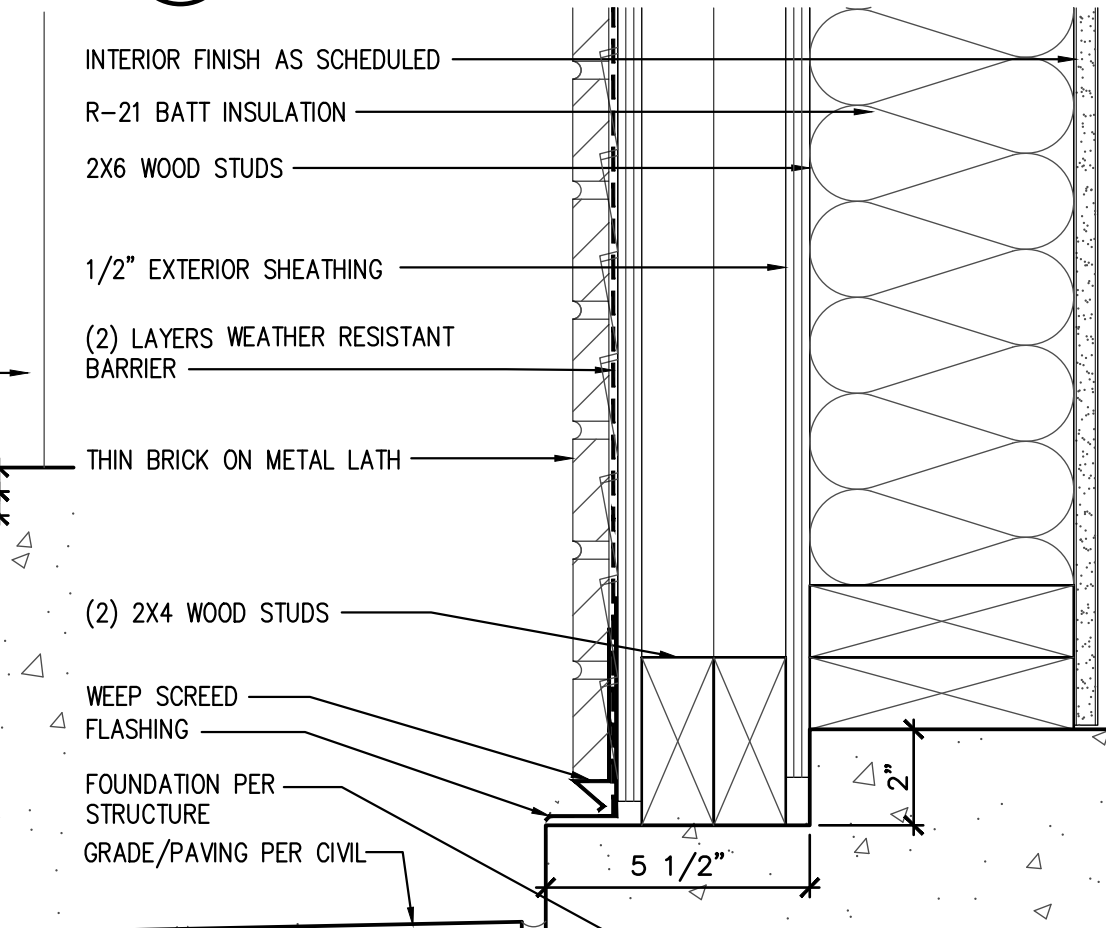

14 BRICK LEDGE SECTION DETAIL
SCALE: 3" = 1'-0"

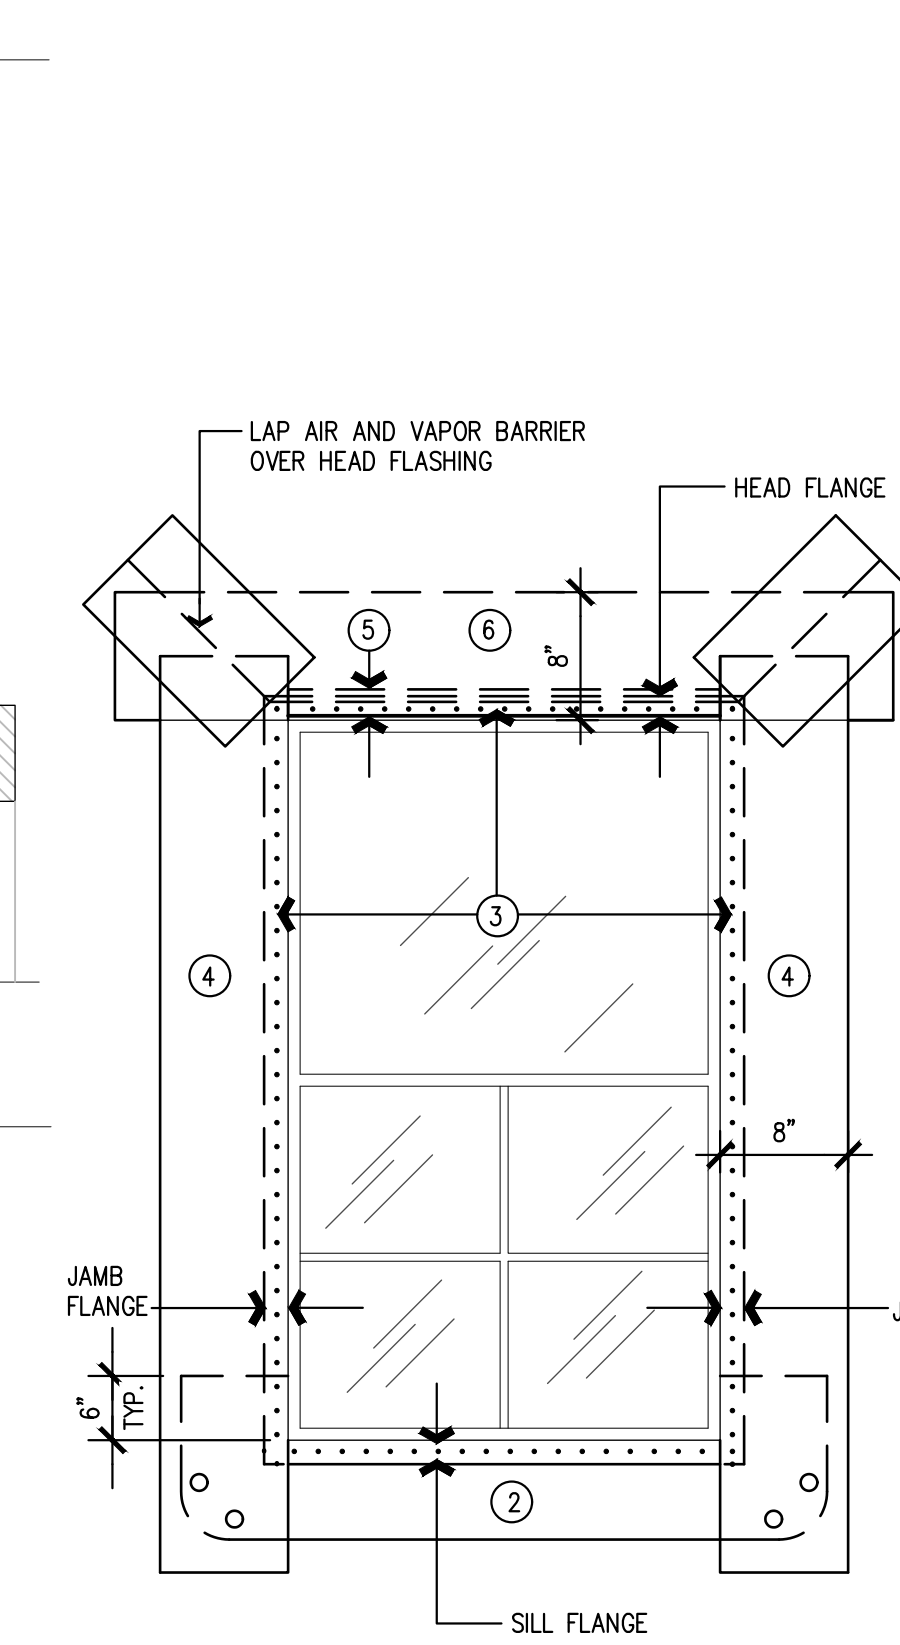

8 TYPICAL WINDOW FLASHING
SCALE: NTS

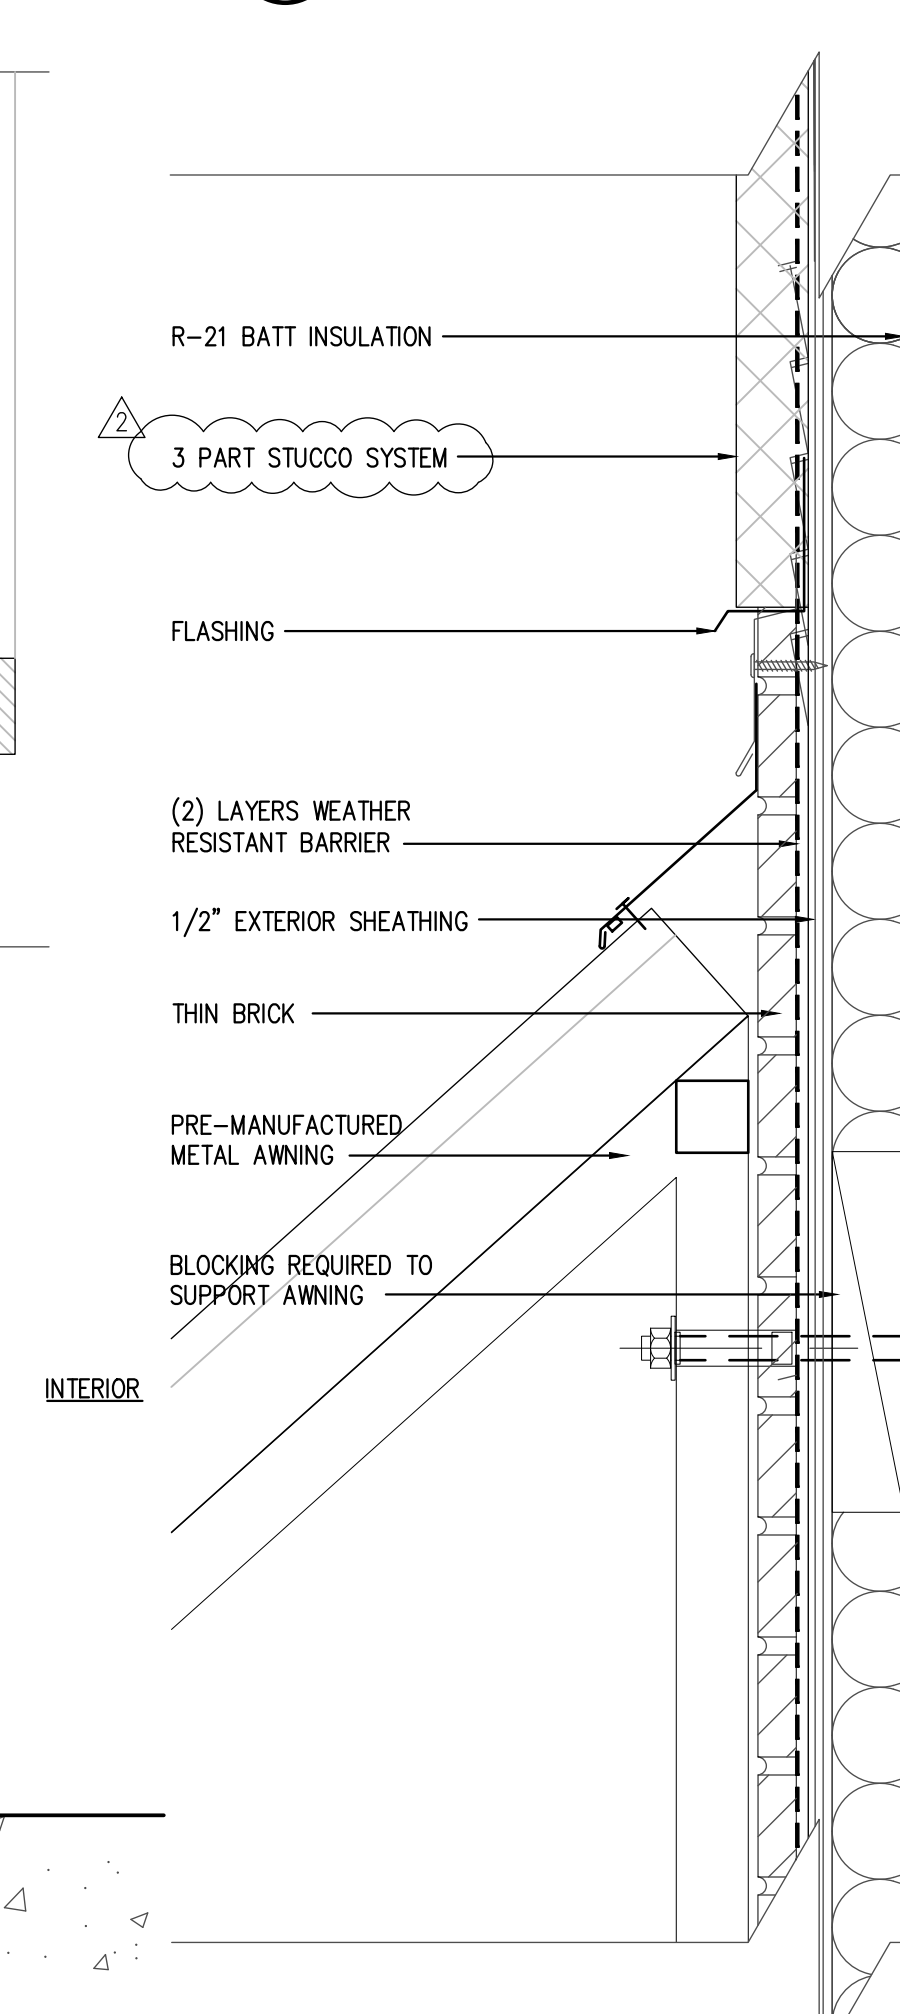

15 AWNING SECTION DETAIL
SCALE: 3" = 1'-0"

WINDOW FLASHING STEPS

- EXTERIOR**
1. INSTALL AIR AND VAPOR BARRIER WRAP OVER WINDOW OPENING. CUT BARRIER WRAP IN A "MODIFIED I-CUT" AND FOLD BACK INTO OPENING.
 2. INSTALL SELF-ADHESIVE FLEXIBLE WATERPROOFING SILL MEMBRANE OVER WINDOW SILL NAIL FLANGES, AND UP 6" ON JAMB SIDES (BOTH SIDES).
 3. APPLY SEALANT BEAD ON HEAD AND JAMB NAIL FLANGE AREAS OF OPENING. INSERT WINDOW FRAME AND ATTACH AT NAIL FLANGES TO BUILDING STRUCTURE.
 4. INSTALL SELF-ADHESIVE FLEXIBLE WATERPROOFING JAMB MEMBRANE OVER JAMB NAIL FLANGE AND OVER SILL MEMBRANE.
 5. INSTALL GALVANIZED WINDOW HEAD DRIP FLASHING. ATTACH TO BUILDING STRUCTURE.
 6. INSTALL SELF-ADHESIVE FLEXIBLE WATERPROOFING HEAD MEMBRANE ABOVE WINDOW OVER FLASHING.
- INTERIOR**
7. INSTALL BACKER ROD AND SEALANT BETWEEN INTERIOR WINDOW FRAME AND ROUGH OPENING AT SILL AND 6" UP JAMB SIDES (MINIMUM).



JOHN FRANZ
architect
4055 International Plaza, Suite 100
Fort Worth, Texas 76109
(817) 737-9922

STRICKLAND BROTHERS
4445 NELSON BROGDON
BUFORD, GA

Revisions:
2 / 03-23-2023 / BY RCA
3 CITY COMMENTS

File Name: 22236-A2.6
Project No: 22236
Date: 02/10/23
Drawn By: RCA
Checked By: TI

SHEET
A2.6
DOOR AND WINDOW
DETAILS