


3/9/2018 3:38:49 PM

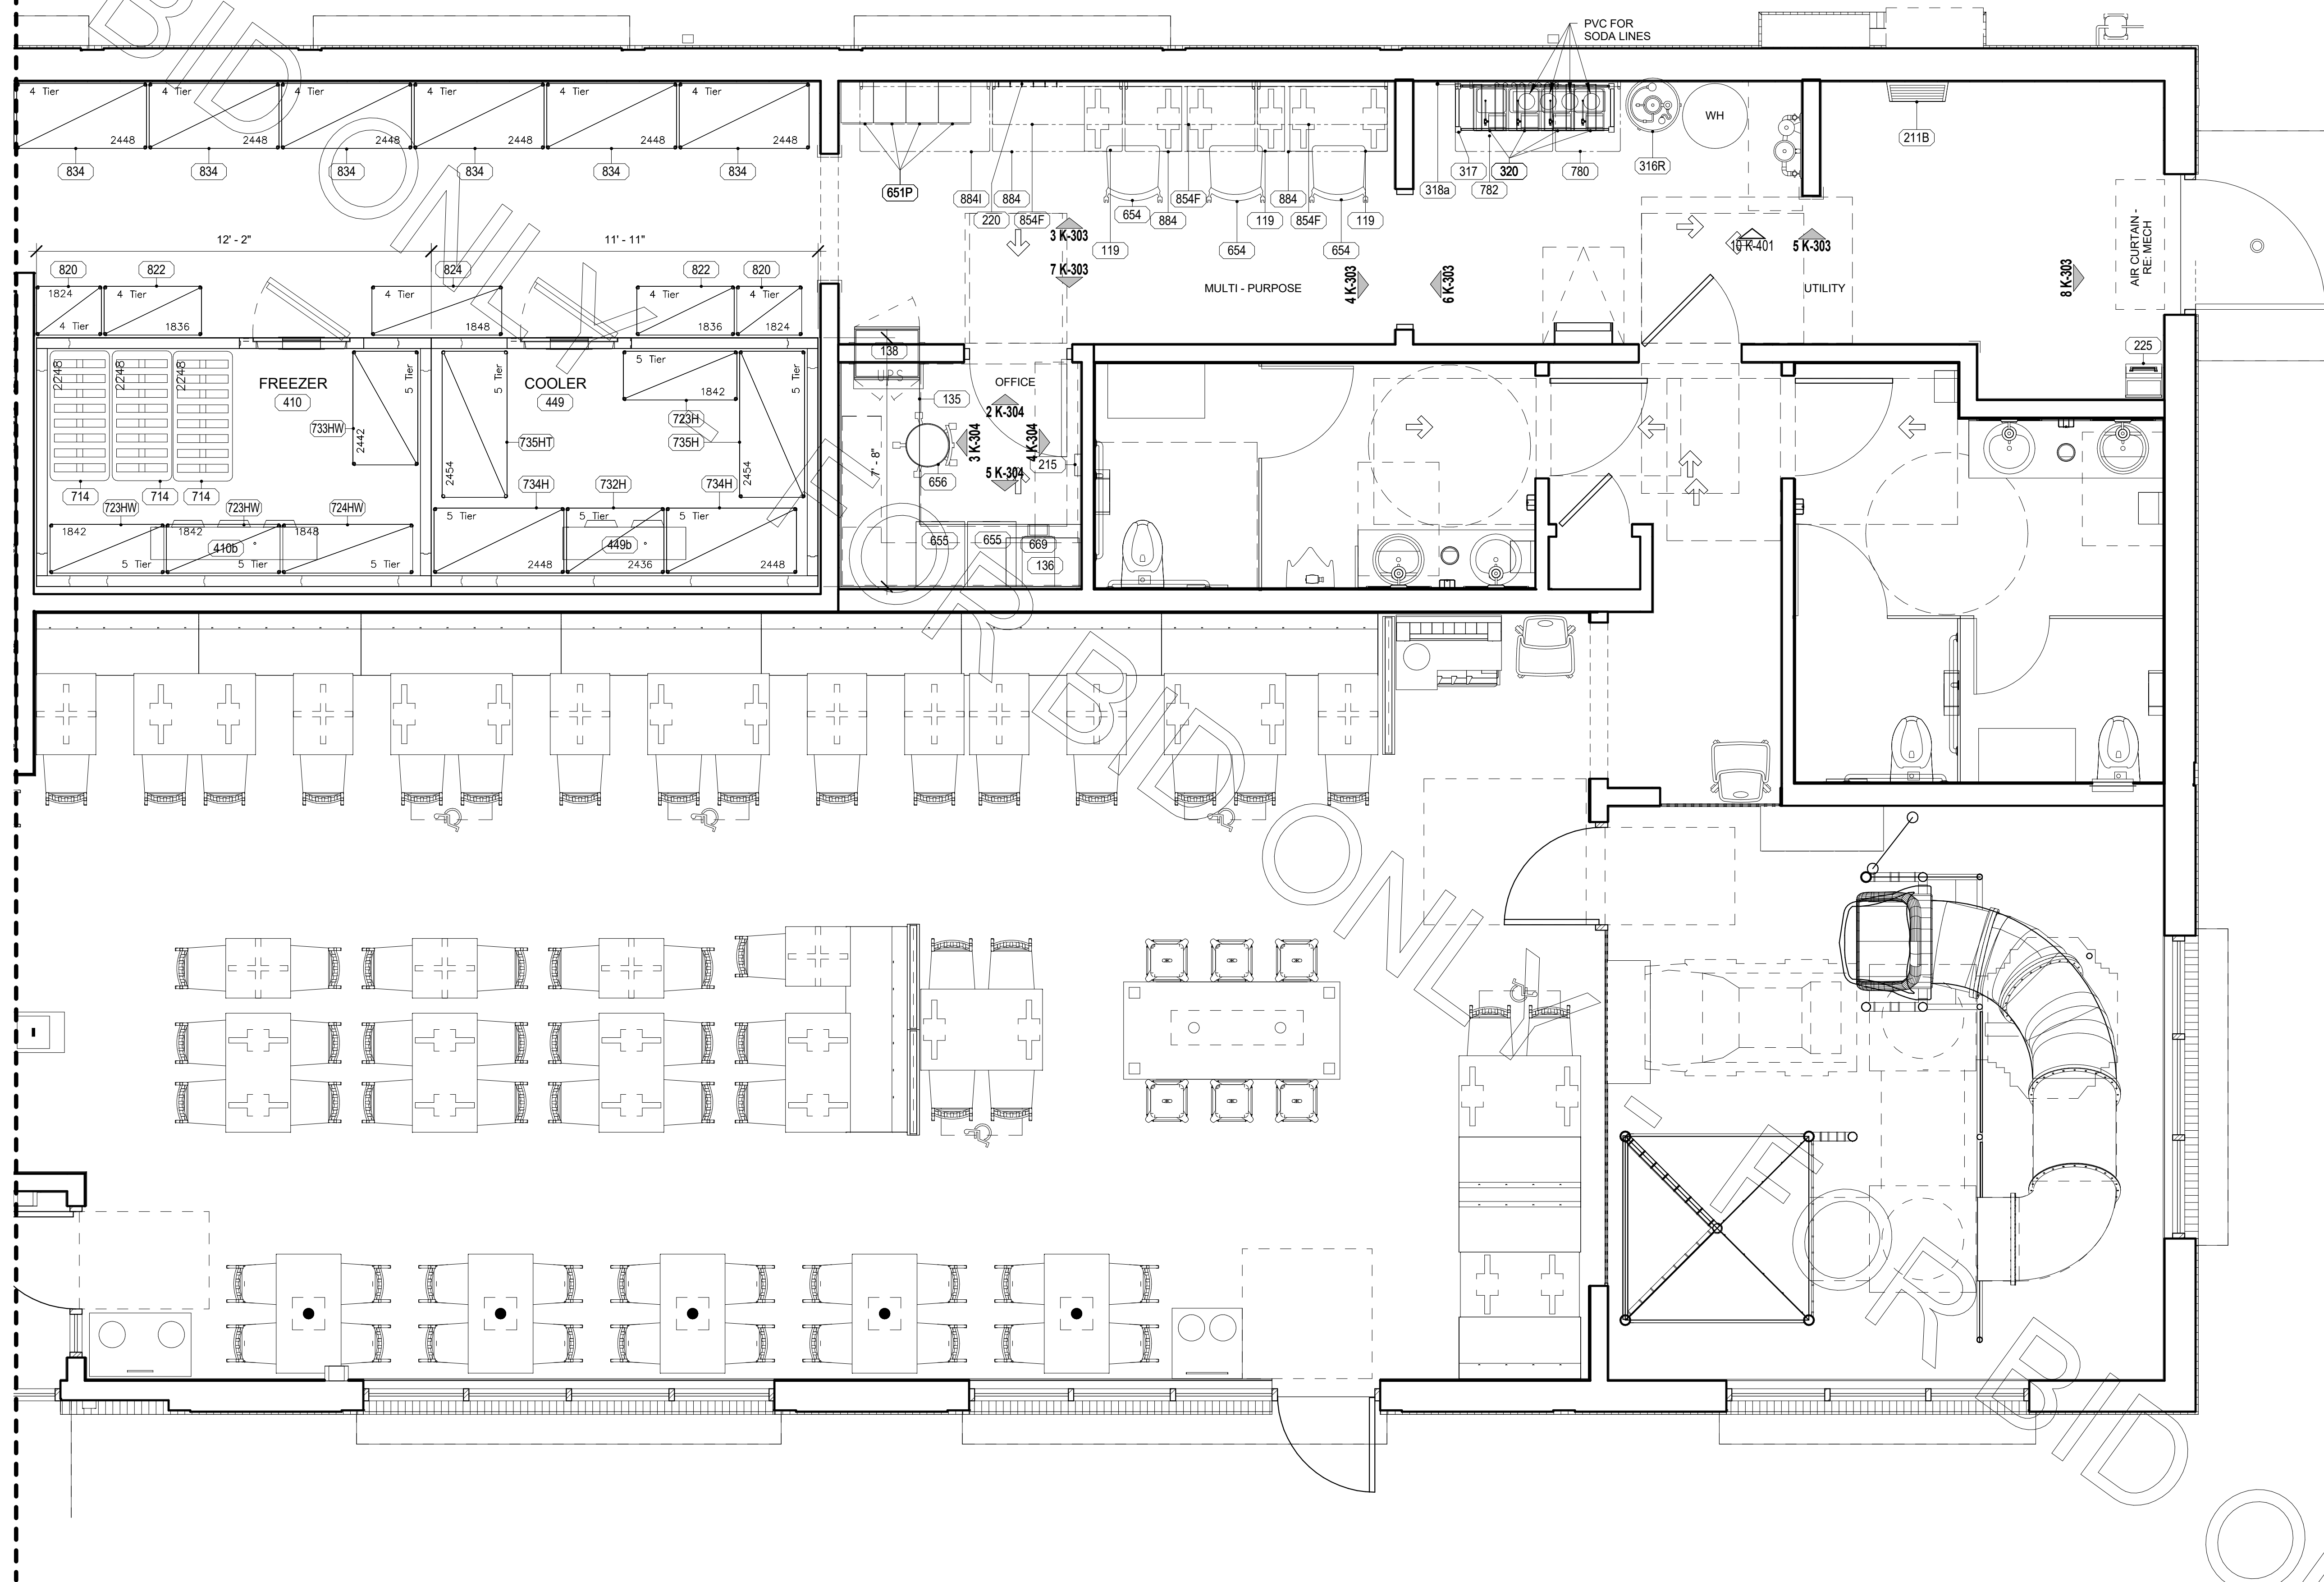

1 PARTIAL EQUIPMENT PLAN - KITCHEN
3/8" = 1'-0"



Chick-fil-A

Chick-fil-A
5200 Buffington Road
Atlanta, Georgia
30349-2998

TriMark
Foodservice Equipment, Supplies and Design
STRATEGIC

CHICK-FIL-A
Cherokee Place
Cartersville, GA

FSR# 00534

REVISION SCHEDULE
NO. DATE DESCRIPTION

SHEET
KITCHEN EQUIPMENT
PLAN

SHEET NUMBER

PERMIT

PERMIT

PERMIT

PERMIT

PERMIT

PERMIT

PERMIT

PERMIT

PERMIT

PERMIT

PERMIT