


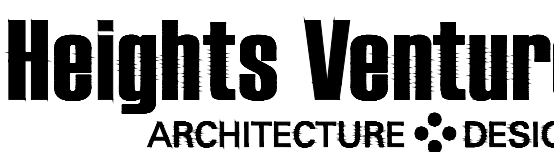

REVISIONS:		
1	REV. LDH COMMENTS	12-16-20
2	DRIVE THRU REVISION	01-14-20

ISSUE DATE:		
	PERMIT/BID ISSUE	09-20-20
	PERMIT/BID ISSUE	01-20-20


PANDA PROJECT #:	-	S8-21-D81
PANDA STORE #:	-	D81
ARCH PROJECT #:	-	201



PANDA EXPRESS
TRUE WARM & WELCOME
901 N. SERVICE RD. E.
RUSTON, LA 71270

SECTIONS/DETAILS

PERMIT/BID SET

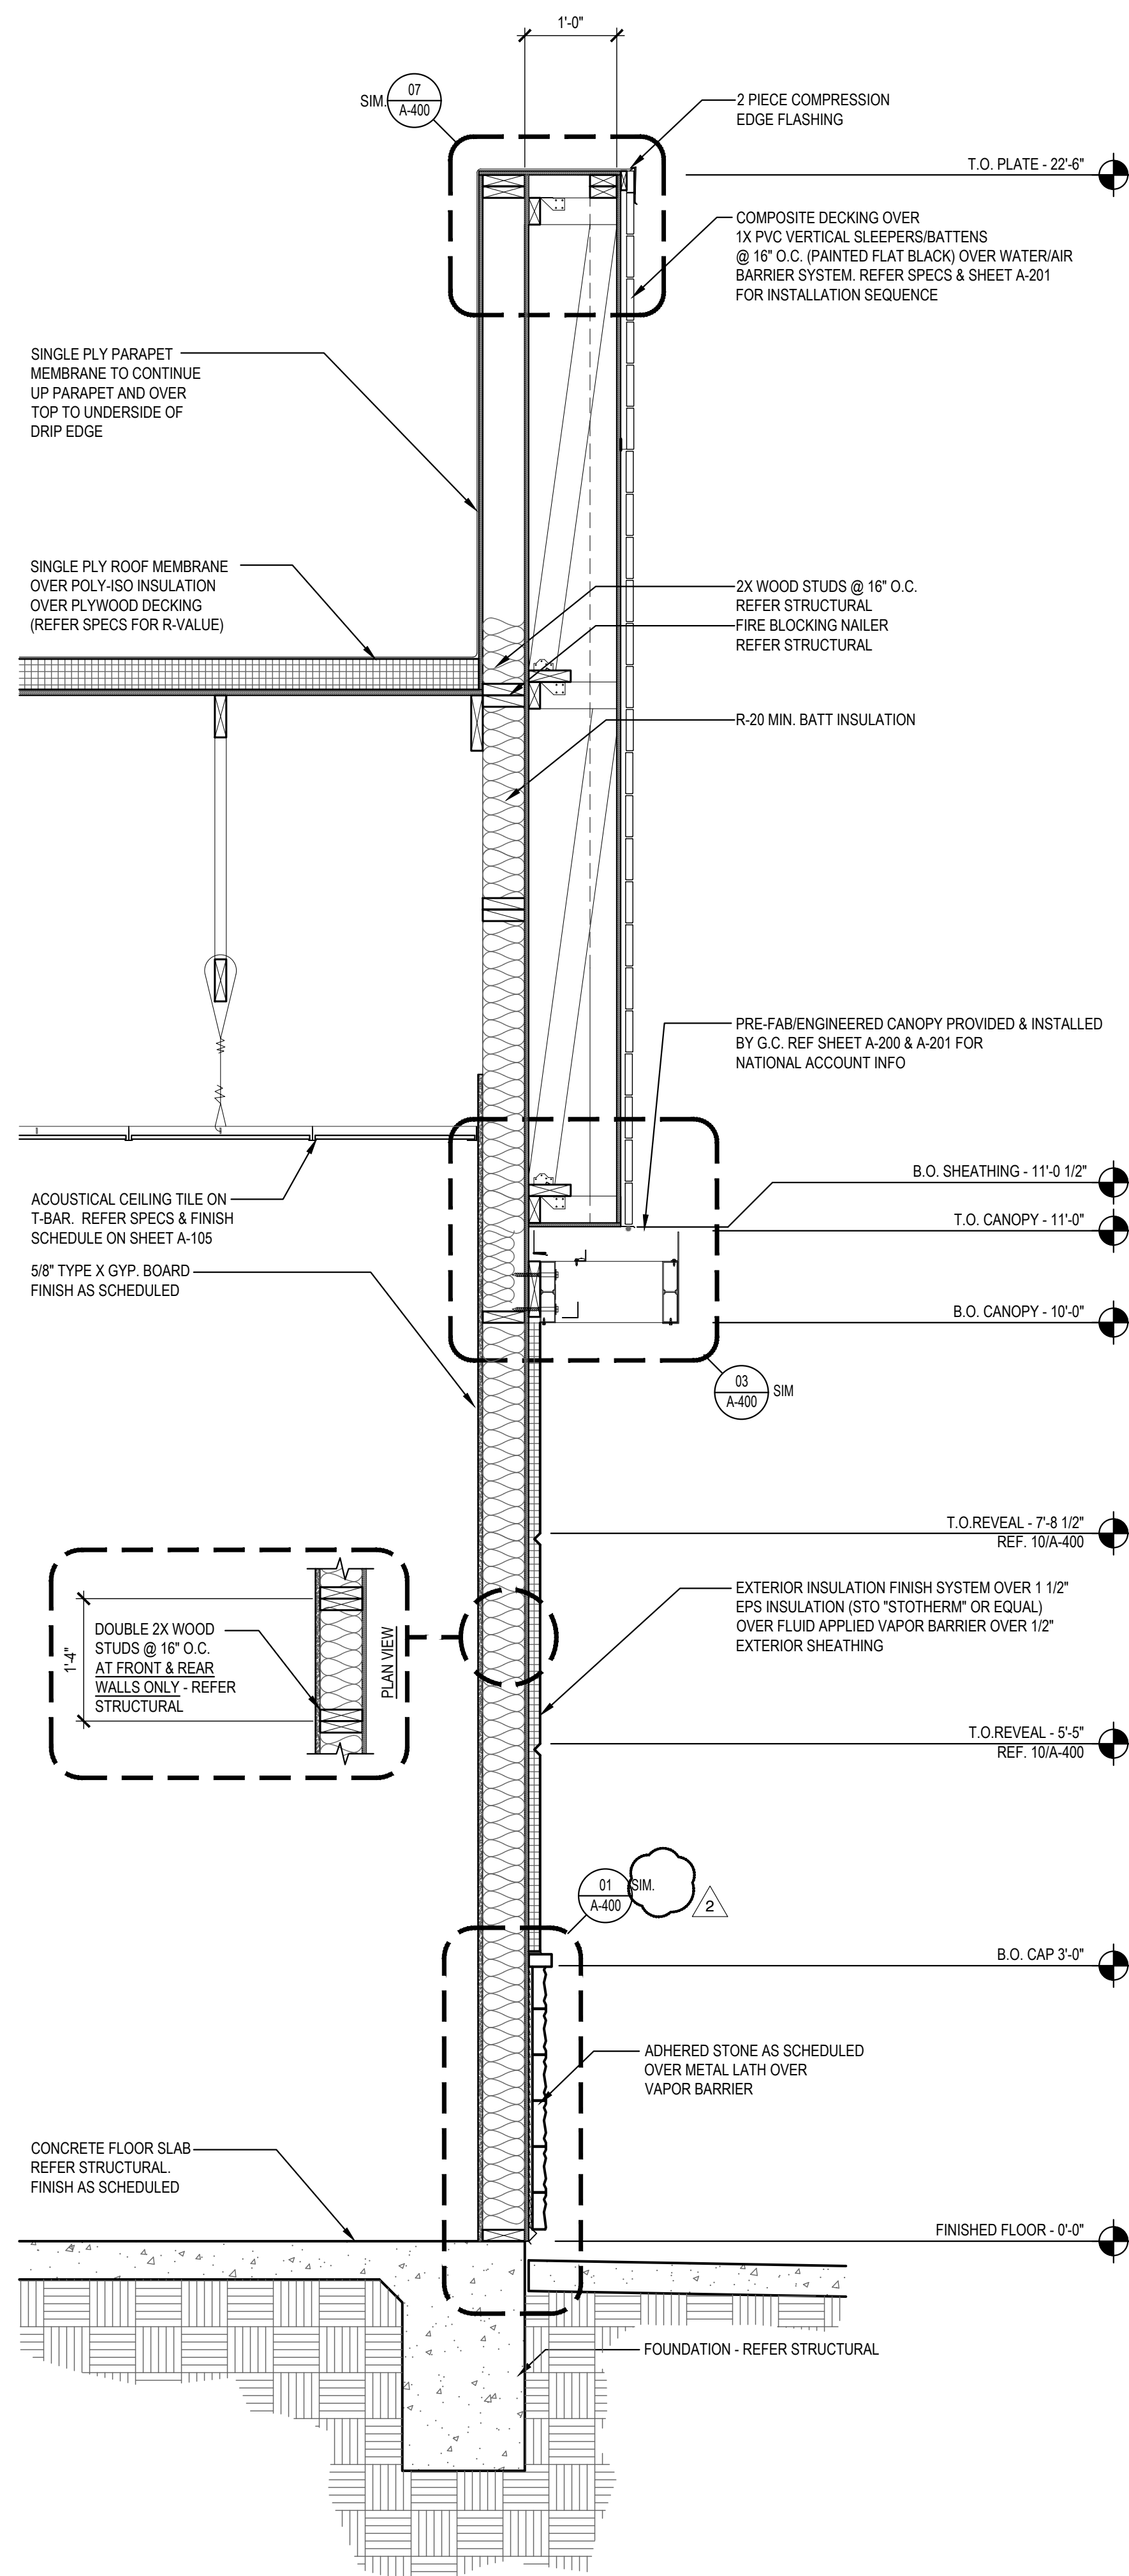

SECTION	3
Scale= 3/4" = 1'-0"	A-305