




LI	SECTION AT CORNER	L5	DETAIL AT FASCIA CORNER AND SPLICE	L9	SECTION AT FAN SUPPORT	LI3	SECTION AT HEATER SUPPORT
N.T.S.	FI-E2	N.T.S.	FI-EI	N.T.S.	FI-EI	N.T.S.	FI-EI

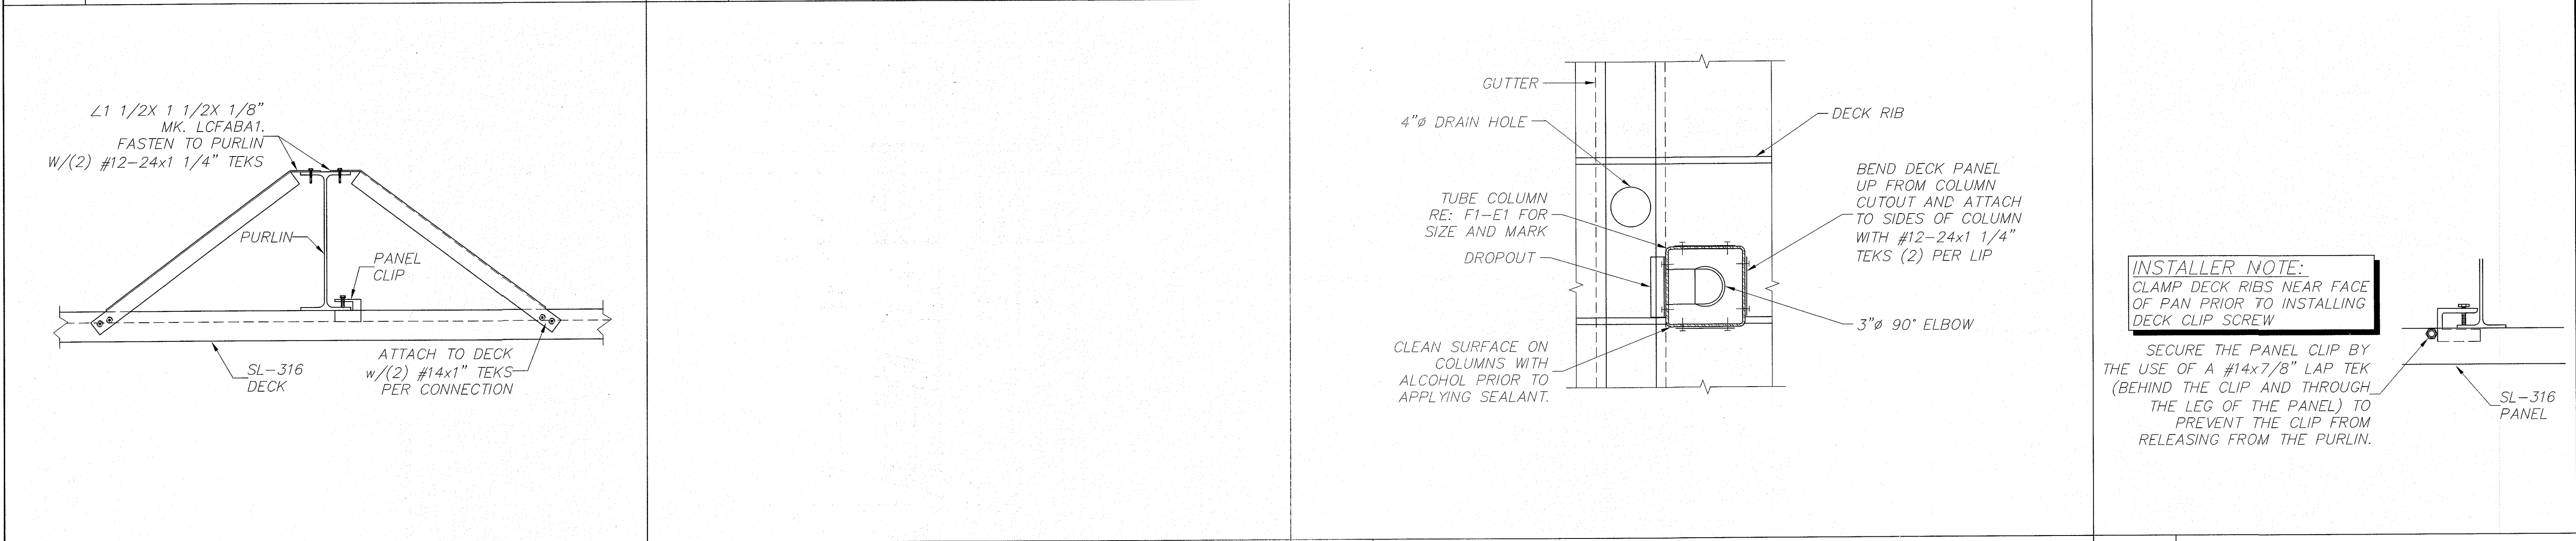

FI	SECTION AT PURLIN BRIDGING	F5	NOT USED	F9	DETAIL AT DECK SUPPORT	FI4	DETAIL AT DECK CLIP
N.T.S.	FI-EI			1 1/2" ± 1'-0"	FI-E2	N.T.S.	AI-E2, FI-E2

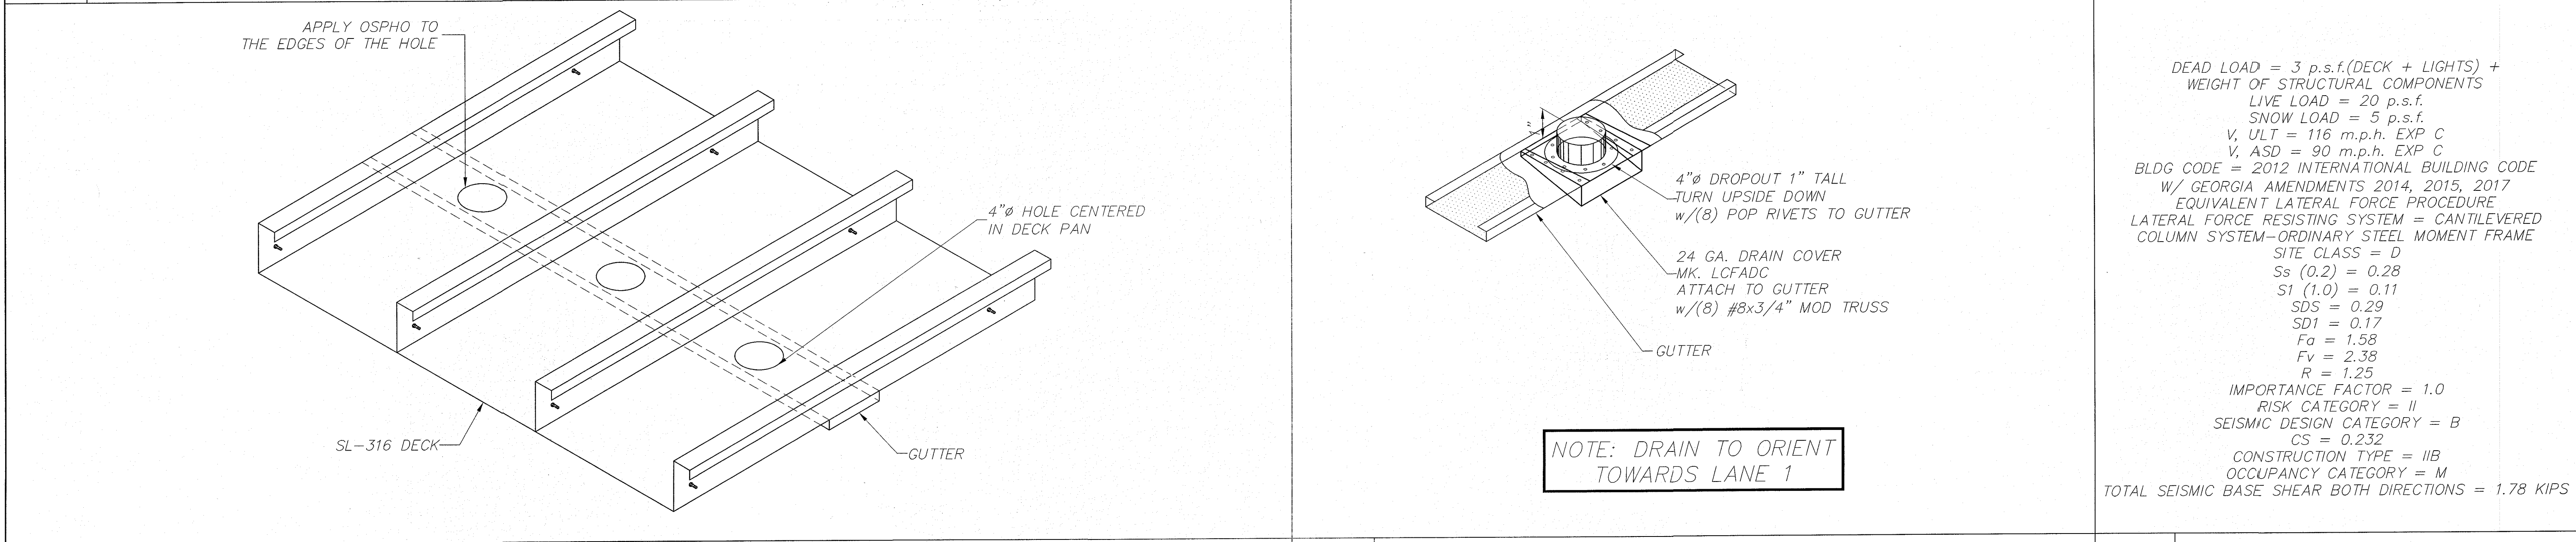


AI	SECTION AT DECK	A9	SECTION AT OVERFLOW DRAIN	AI4	DESIGN LOADS
N.T.S.	FI-EI	N.T.S.	FI-EI	N.T.S.	

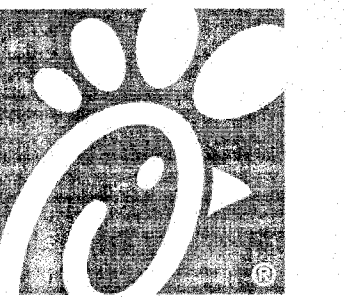

Chick-fil-A

Chick-fil-A
5200 Buffington Road
Atlanta, Georgia 30349-2998

LANE
SUPPLY, INC.
120 FAIRVIEW
ARLINGTON, TX. 76010
(817) 261-9116

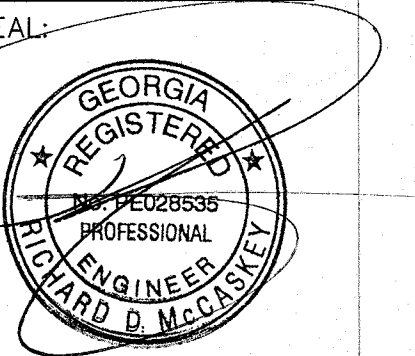

DEC 20 2017

CHICK-FIL-A
SAR CHEROKEE PLACE. FSR
115 CHEROKEE PLACE.
CARTERSVILLE, GA 30121

FSR# 0534

REVISION SCHEDULE

NO. DATE DESCRIPTION

CONSULTANT PROJECT # 59956

PRINTED FOR Permit

DATE 2017/12/18

DRAWN BY AFG

CHECKED BY RM

Information contained on this drawing and in all digital files produced for above named project may not be reproduced in any manner without express written or verbal consent from authorized project representatives.

SHEET

CANOPY SECTIONS

SHEET NUMBER

F2FC-5

E3 OF 5