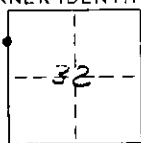


CORNER RECORD

COUNTY OF MONO T. 1 S R. 32 E MERIDIAN CALIFORNIA

CORNER TYPE: GOV'T. CORNER ☐ MEANDER ☐ RANCHO ☐ CONTROL ☐ OTHER ☒
CORNER IDENTIFICATION - DATE OF VISIT 11-2-81 19

CORNER - LEFT AS FOUND ☒ FOUND AND TAGGED ☐ REESTABLISHED OBLITERATED CORNER ☐ REBUILT ☐


PHYSICAL DESCRIPTION OF CORNER FOUND: EVIDENCE AND METHOD USED TO IDENTIFY OR REESTABLISH

2" I.D. pipe flush with ground N-S fence
line, 300'± W. of Hwy. 120 = 300 ± N. of T. Hwy.
120.

PHYSICAL DESCRIPTION OF MONUMENTS REBUILT OR PERPETUATED Left as found

CALIFORNIA COORDINATE SYSTEM ORDER: FIRST ☐ SECOND ☐ THIRD ☒
STATIONS USED: NGS (USC & GS) ☐ STATE ☒ COUNTY ☐ OTHER ☐ STATION _____ STATION _____
ZONE 3 ELEVATION _____ NORTHINGS (Y) 431737.35 EASTINGS (X) 2593517.15

SKETCH: (Include reference tie or witness points, remarks and topo of area)

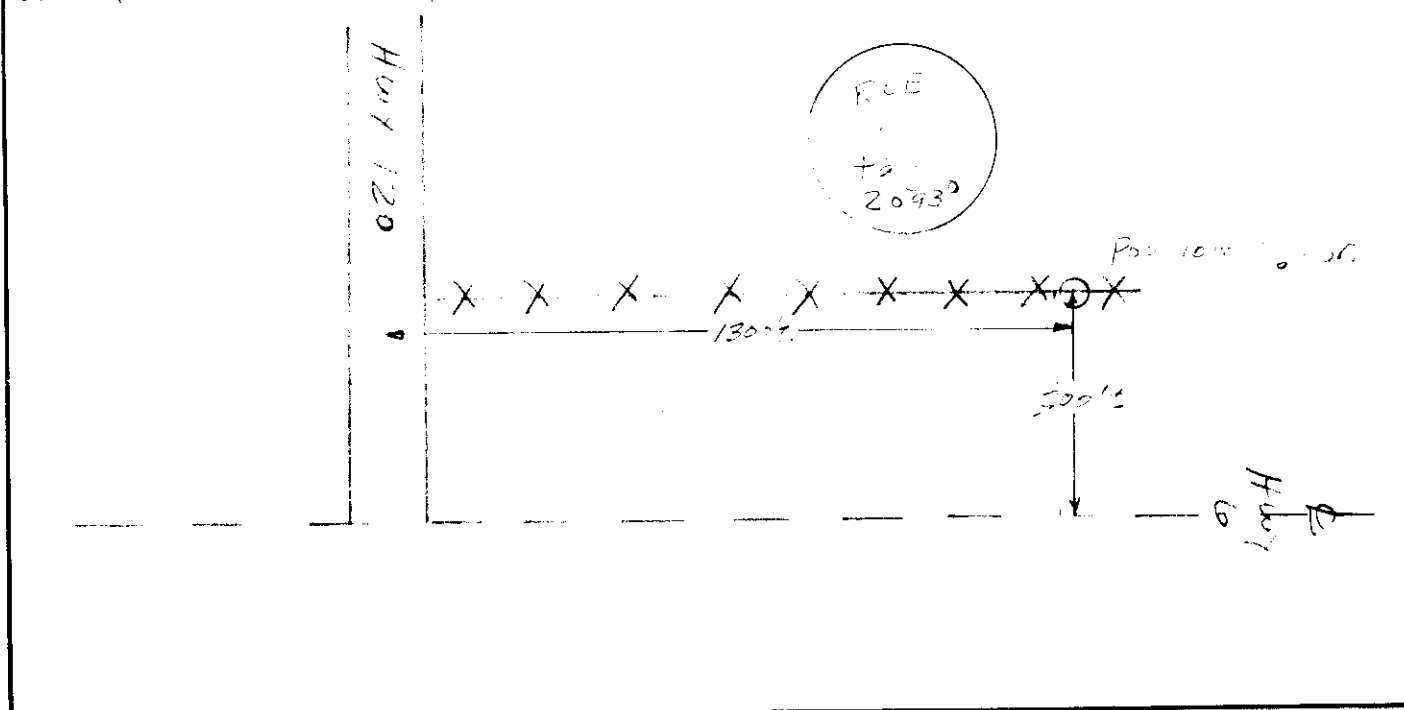

SURVEYOR'S CERTIFICATE

THIS CORNER RECORD WAS PREPARED BY ME OR UNDER MY
DIRECTION IN CONFORMANCE WITH THE LAND SURVEYORS ACT
ON 200 - 2 19 77

SIGNED: James B. White, PC

L.S. or R.C.E. No.: _____

SEAL

COUNTY SURVEYOR'S CERTIFICATE

THIS CORNER RECORD WAS RECEIVED _____ 19____
AND EXAMINED AND FILED _____ 19____

BY: _____

TITLE: _____

DOCUMENT No. 1532-32-6

STATEMENT ON BACK OF SHEET

YES ☐ NO ☐